


PROJECT NAME
RAILROAD STATION, COUNTY, STATE
SUBDIVISION MP 8.09 - MP 8.43

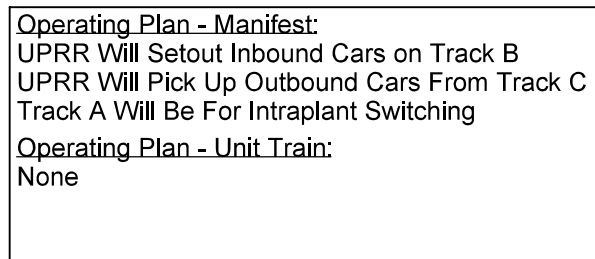

	Ex. UPRR Track		Shift Ind. Track
	Prop. UPRR Track		Future Ind. Track
	Remove UPRR Track		Prop. Leased Ind. Trk
	Shift UPRR Track		Ex. Leased Ind. Trk
	Ex. Ind. Track		No RR Operations
	Prop. Ind. Track		Right of Way
	Remove Ind. Track		Acquire Property

	Hand Throw Turnout
	Power Turnout
	Power Derail
	Hand Throw Derail
	Point of Curve
	Bridge
	Signal



FES #: 12345	DOCUMENT TYPE: 100% Design
DRAWN BY:	UNION PACIFIC RAILROAD For use in Agreement with: Industry Name on Agreement
CHECKED BY:	
DATE: 7/10/2025	LOCATION & DESCRIPTION: Railroad Station, County, State - Subdivision MP 8.09 - 8.43
SHEET NUMBER 001 of 020	SHEET TITLE: Overview

Color: table:c:\pwwordir\benesch_projects\projects\mdisper\dms49014\UPRR.tbl
pw:\benesch\pub\benesch\benesch\pw-01\Documents\Managed\Workspaces\Project\Plan.dgn
c:\pwwordir\benesch_projects\projects\mdisper\d024ll69\100% Sample Plan.dgn
7/10/2025

INDUSTRY NAME - FES# 12345

EXEMPTION TABLE

#	Drawing Type	Category	Standard Drawing #	Description of Exemption	Reason for Exemption	Sheet #	Track	STA
1	Construction	Other	0030	Use Steel Bumping Post with Shock-Free head	Track A is embedded in asphalt.	5	A	13+11.38
2	Construction	Turnouts	0080	Use of No. 9 POTO	Existing track geometry constraints.	4	200	19+76.00
3	Construction	Other	I.T.S.	Use of No RR Operations track.	Existing building creates a close clearance condition. No UP operations required per operating plan.	5	D	1+47.01
4								
5								
Notes:

a)

b)

c)

d)


REV. #				BY	DATE	DESCRIPTION	— Ex. UPRR Track — Prop. UPRR Track - - - Remove UPRR Track - - - Shift UPRR Track + + + Ex. Ind. Track + + + Prop. Ind. Track + + + Remove Ind. Track + + + Shift Ind. Track + + + Future Ind. Track + + + Prop. Leased Ind. Trk + + + Ex. Leased Ind. Trk + + + No RR Operations + + + Other Ind. Track - - - Right of Way Hand Throw Turnout Power Turnout Power Derail Hand Throw Derail Point of Curve Bridge Signal				FES #: 12345		DOCUMENT TYPE: 100% Design	
INSERT DESIGN FIRM LOGO/NAME/INFO HERE							DRAWN BY:		UNION PACIFIC RAILROAD For use in Agreement with: Industry Name on Agreement					
							CHECKED BY:							
							DATE: 7/10/2025		LOCATION & DESCRIPTION: Railroad Station, County, State - Subdivision MP 8.09 - 8.43					
							SHEET NUMBER: 002 of 020		SHEET TITLE: Exemption Table					

Color: table:c:\pwwordir\benesch_projects\projects\mdisper\dms49014\UPRR.tbl
pw:\benesch\pubentley.com\benesch\pw-01\Documents\Managed_Workspace\Projects\Rail\UPRR_Track2019\tables\Pen\UPRR_V81_Pentable.tbl
c:\pwwordir\benesch_projects\projects\mdisper\d024ll69\100%_Sample_Plan.dgn
7/10/2025



INDUSTRY NAME - FES# 12345															
SCOPE OF WORK MATRIX															
#	Item/Task	Detailed Description/Comments	Industry			Union Pacific Railroad			QTY	EST	U/M	MFG	Drawing #	Track	Station(s)
			Supplied	Assemble	Install	Supply	Assemble	Install							
1	Rail and Ties	New, 136# CWR, Wood Ties, & OTM	X				X	X	192		TF			A	1+07.25-2+99.01
2	Ballast	New, Class I	X					X	500		TN			A	0+00.00-2+99.01
3	Turnout - No. 9 LH POTO	New, 136#, Wood, RBM Frog (Wood Dap Ties)	X				X	X	1		EACH			200	19+76.00
4	Construct Buffer Track Panel	New, 136# CWR, 10' Wood Ties, Premium Fastners	X				X	X	65		TF			200	19+11.00-19+76.00
5	Construct Buffer Track Panel	New, 136# CWR, 8.5' Wood Ties, Premium Fastners	X				X	X	40		TF			200	20+83.80-21+23.80
6	Transition Rails	New, 136# New/136# Worn	X				X	X	2		PAIR			200	19+36.00 & 21+23.80
7	Derail - RH PO	New, 136#, Type 2 PO DSPD Derail (Wood Dap Ties)	X				X	X	1		EACH			A	2+37.01
8	Insulated Joints	New, 136#	X				X	X	1		PAIR			A	2+99.01
9	Insulated Joints	New, 136#	X				X	X	1		PAIR			200	TBD
10	Walkway Ballast	New	X					X	300		TN			200 A	18+51.00-20+83.38 0+00.00-2+32.00
11	Weld Kits	For UPRR Use/Install Only				X	X	X	As needed		EACH				
12	Track Removal	New						X	188		TF			200	19+36.00-21+23.80
13	Transition Rails		X	X	X				1		PAIR			A	2+99.01
14	Rail and Ties	115# JT, Wood Ties, & OTM	X	X	X				2605		TF			A B C	2+99.01-13+27.38 1+07.25-12+87.86 1+07.25-9+43.22
15	Rail and Ties		X	X	X				188		TF			A	0+00.00-4+76.90
16	Ballast	115# CWR, Wood Ties, & OTM	X		X				1900		CY			A	0+00.00-2+99.01
17	Turnout - No. 9 RH HTTO	115#, Wood, SMSG Frog (36-EH Switch Stand), 17' Wood Straight Headblock Tie	X	X	X				1		EACH			A	4+86.92
18	Turnout - No. 9 LH HTTO	115#, Wood, SMSG Frog (36-EH Switch Stand), 17' Wood Straight Headblock Tie	X	X	X				1		EACH			A	6+58.76
19	Turnout - No. 9 RH HTTO	115#, Wood, SMSG Frog (36-EH Switch Stand), 17' Wood Straight Headblock Tie	X	X	X				1		EACH			B	3+51.26
20	Walkway Ballast		X		X				450		CY			A B B C D	\$+36.92-8+11.05 0+00.00-1+47.01 3+01.26-4+98.43 0+00.00-1+47.01 0+00.00-1+47.01
21	Insulated Joints	115#, End of Signal Circuit	X	X	X				1		PAIR			A	4+76.90
22	Rail Crossing	Concrete Crossing Panels, Protection per Diagnostic	X	X	X				32		TF			B	6+39.84
23	EOT Device	Earthen Bumper	X	X	X				2		EACH			B C	12+87.86 9+43.22
24	EOT Device	Steel Bumping Post with Shock Free Head	X	X	X				1		EACH			A	13+11.38
25	Signs	End of Track Maintenance Sign	X	X	X				1		EACH			A	2+99.01
26	Signs	No Railroad Operations Sign	X	X	X				1		EACH			D	1+47.01
27	End of Track Sign	End of Track Sign Per Standard 0513	X	X	X				1		EACH			A B C	13+11.38 12+82.86 9+38.22
28	Turnout Pad	65' x 307'	X	X	X				1		EACH			200	18+76.00-20+84.00
29	Culvert Installation	24" CMP Culvert	X	X	X				38		LF			A	4+11.53
30	Commercial Power	Industry to Provide Access, UPRR to Assume Consumption Charges	X	X	X				1		EACH				
	NOTE		NOTE DESCRIPTION												
	a		UPRR will retain all wanted material and industry will be reponsible for removal and disposal of any remaining												
	b		All material that will be owned, installed, or maintained by UPRR will be new and invoices supplied to the railroad												
	c		Industry to provide joint bars and bolts for temporary use during UPRR installation												
	d		Transition rails to be welded to buffer panels for installation												

											FES #: 12345		DOCUMENT TYPE: 100% Design	
REV. #	BY	DATE	DESCRIPTION									DRAWN BY:	UNION PACIFIC RAILROAD For use in Agreement with: Industry Name on Agreement	
									CHECKED BY:			LOCATION & DESCRIPTION:		
												Railroad Station, County, State - Subdivision MP 8.09 - 8.43		
												DATE: 7/10/2025	SHEET TITLE:	
												SHEET NUMBER 003 of 020	Scope of Work Matrix	

Color: table:c:\pwwordir\benesch_projects\projects\mdispr\dms49014\UPRR.tbl
pwwordir\benesch_projects\projects\mdispr\dms49014\UPRR.tbl
c:\pwwordir\benesch_projects\projects\mdispr\dms49014\UPRR.tbl
7/10/2025

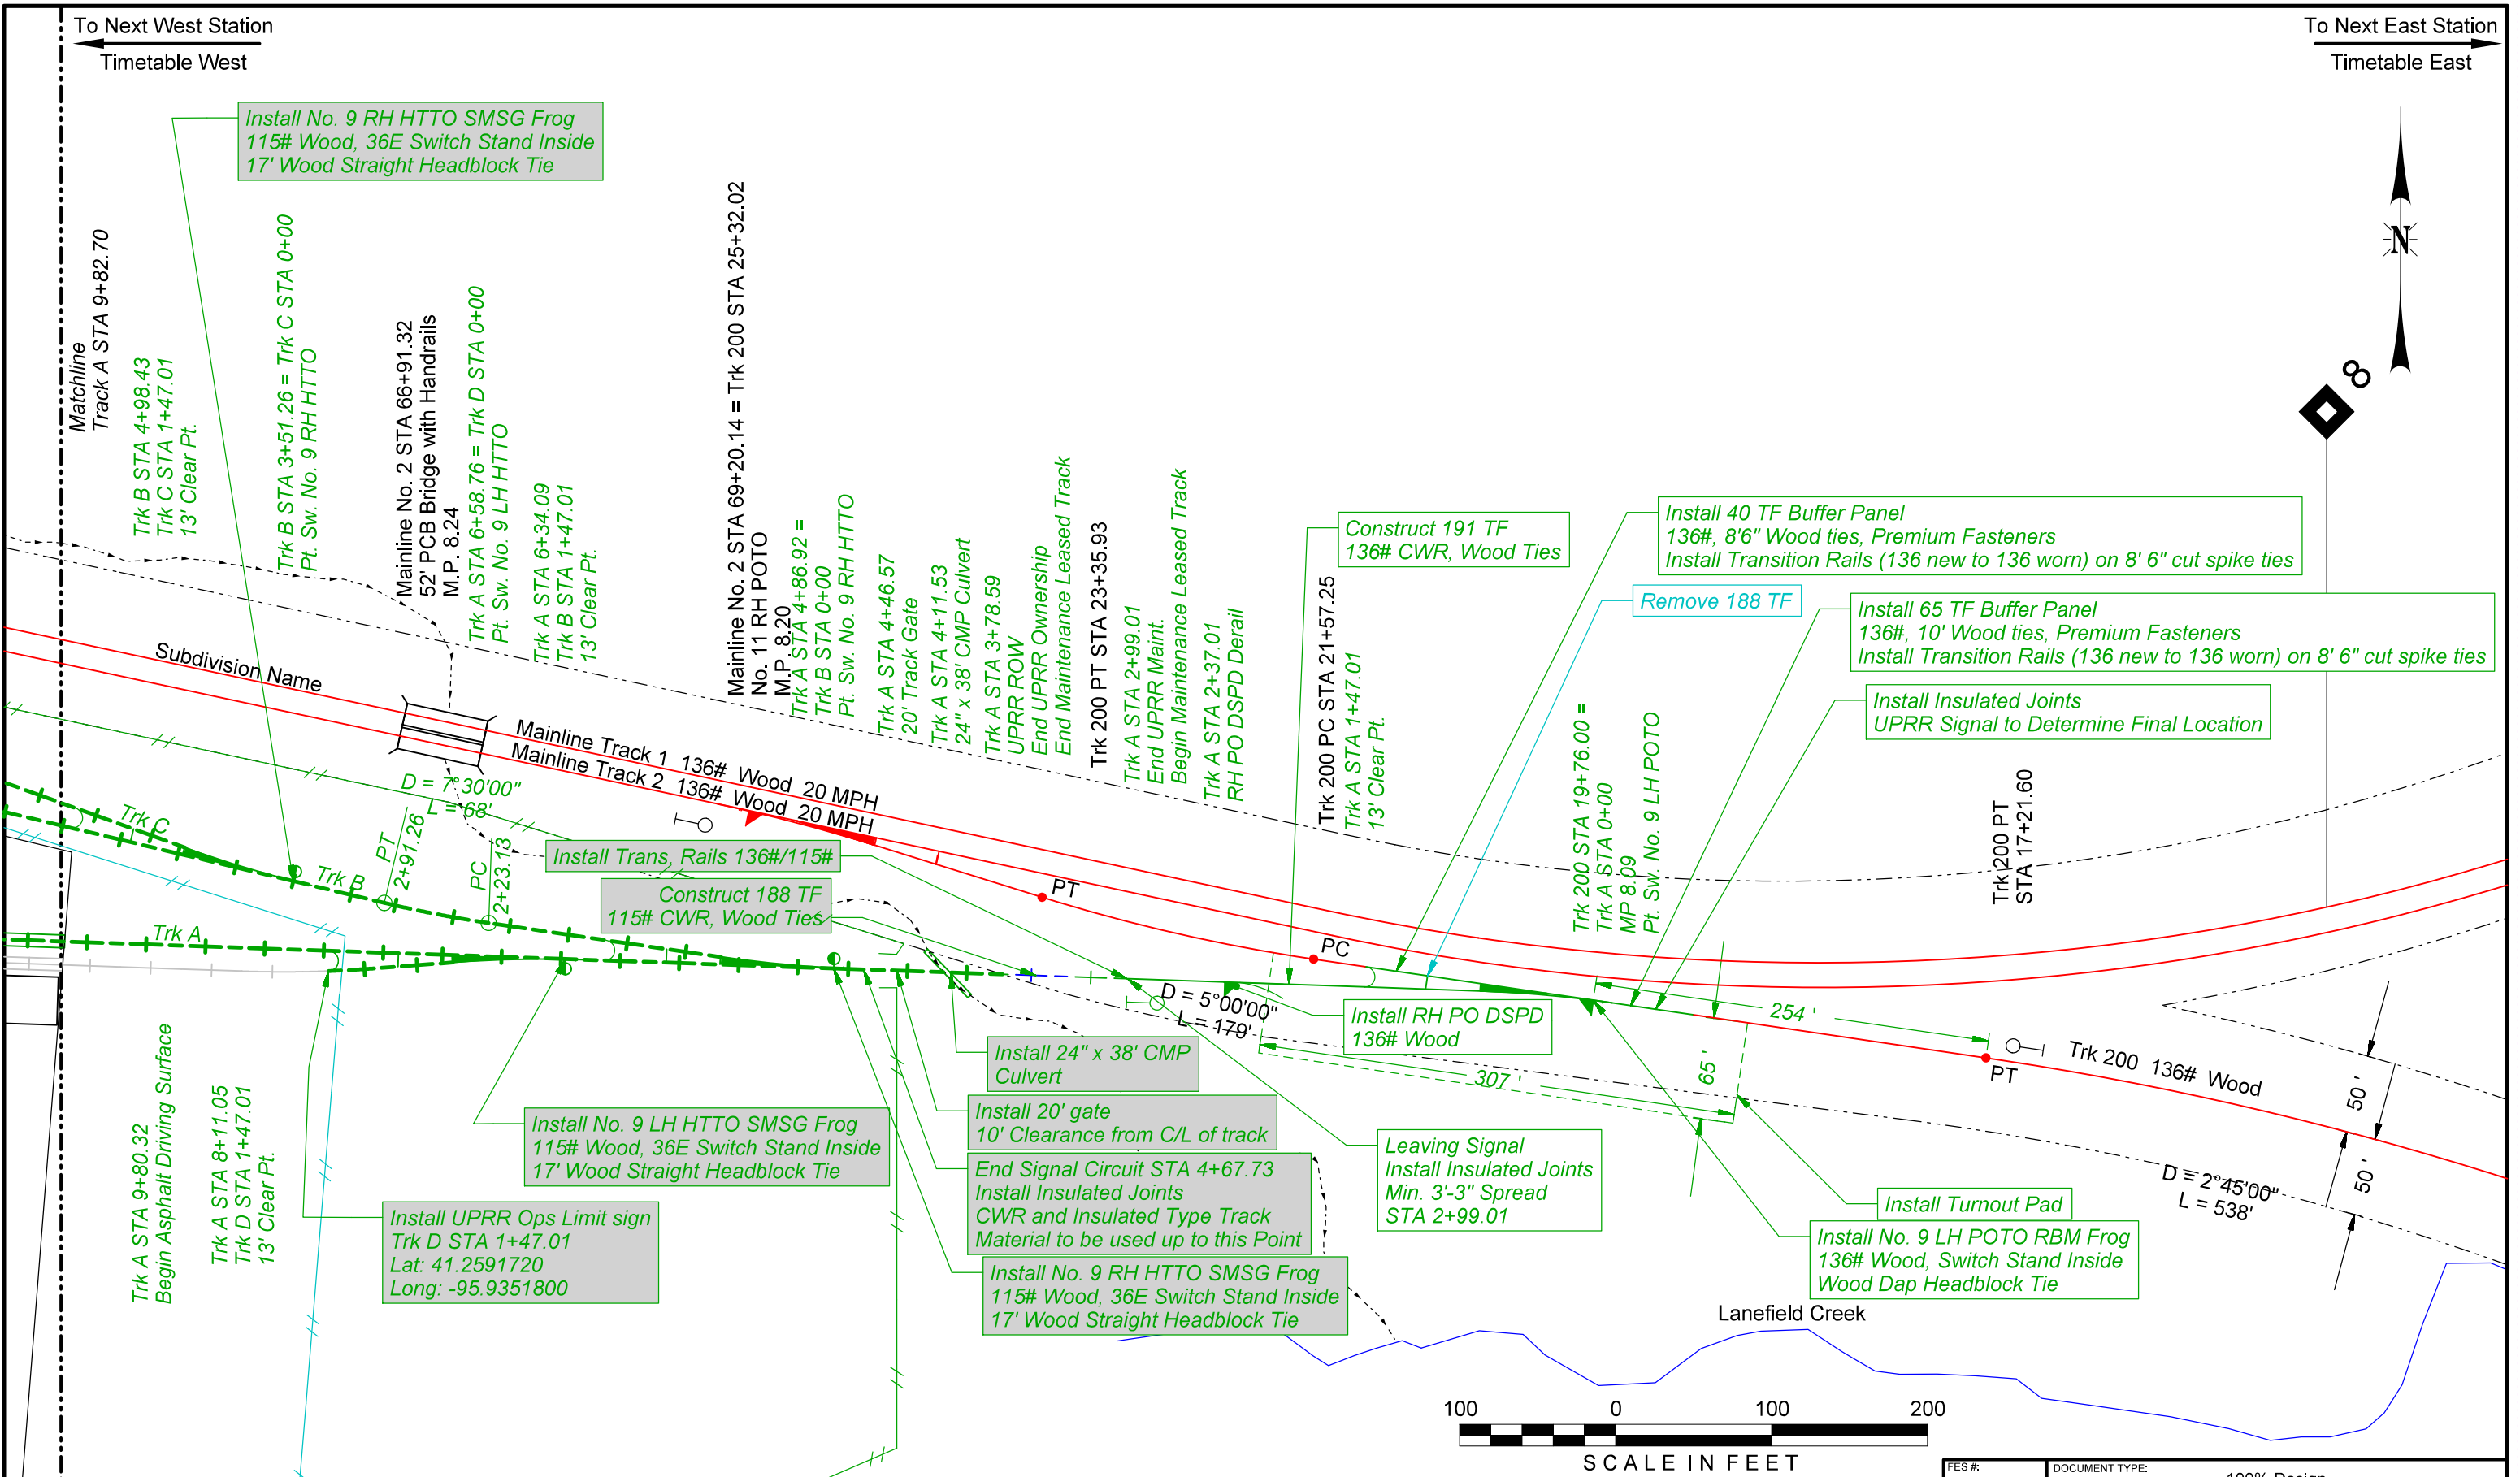

														12345	100% Design	
REV. #	BY	DATE	DESCRIPTION	 Ex. UPRR Track	 Shift Ind. Track	 Hand Throw Turnout	INSERT DESIGN FIRM LOGO/NAME/INFO HERE		DRAWN BY:	UNION PACIFIC RAILROAD For use in Agreement with: Industry Name on Agreement						
			Prop. UPRR Track	Future Ind. Track	Power Turnout	CHECKED BY:			LOCATION & DESCRIPTION:							
			 Remove UPRR Track	 Prop. Leased Ind. Trk	 Power Derrail	DATE:			Railroad Station, County, State - Subdivision MP 8.09 - 8.43							
			 Shift UPRR Track	 Ex. Leased Ind. Trk	 Hand Throw Derrail	SHEET NUMBER			SHEET TITLE:							
			 Ex. Ind. Track	 No RR Operations	 Point of Curve	004 of 020			Plan View							
			 Prop. Ind. Track	 Right of Way	 Bridge											
			Remove Ind. Track	Acquire Property	Signal											

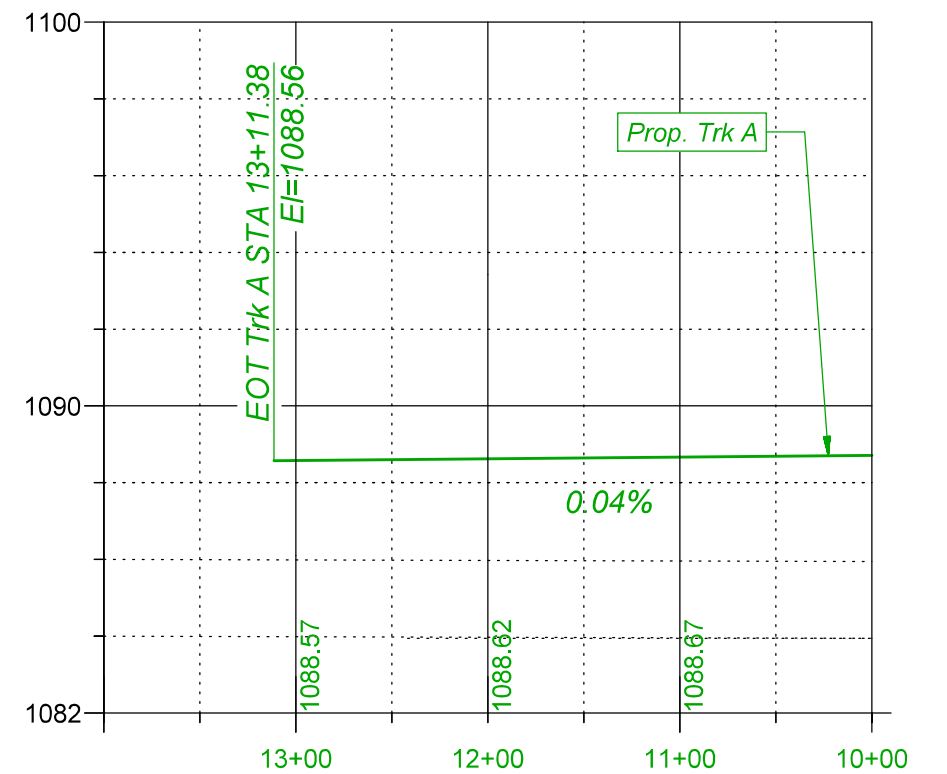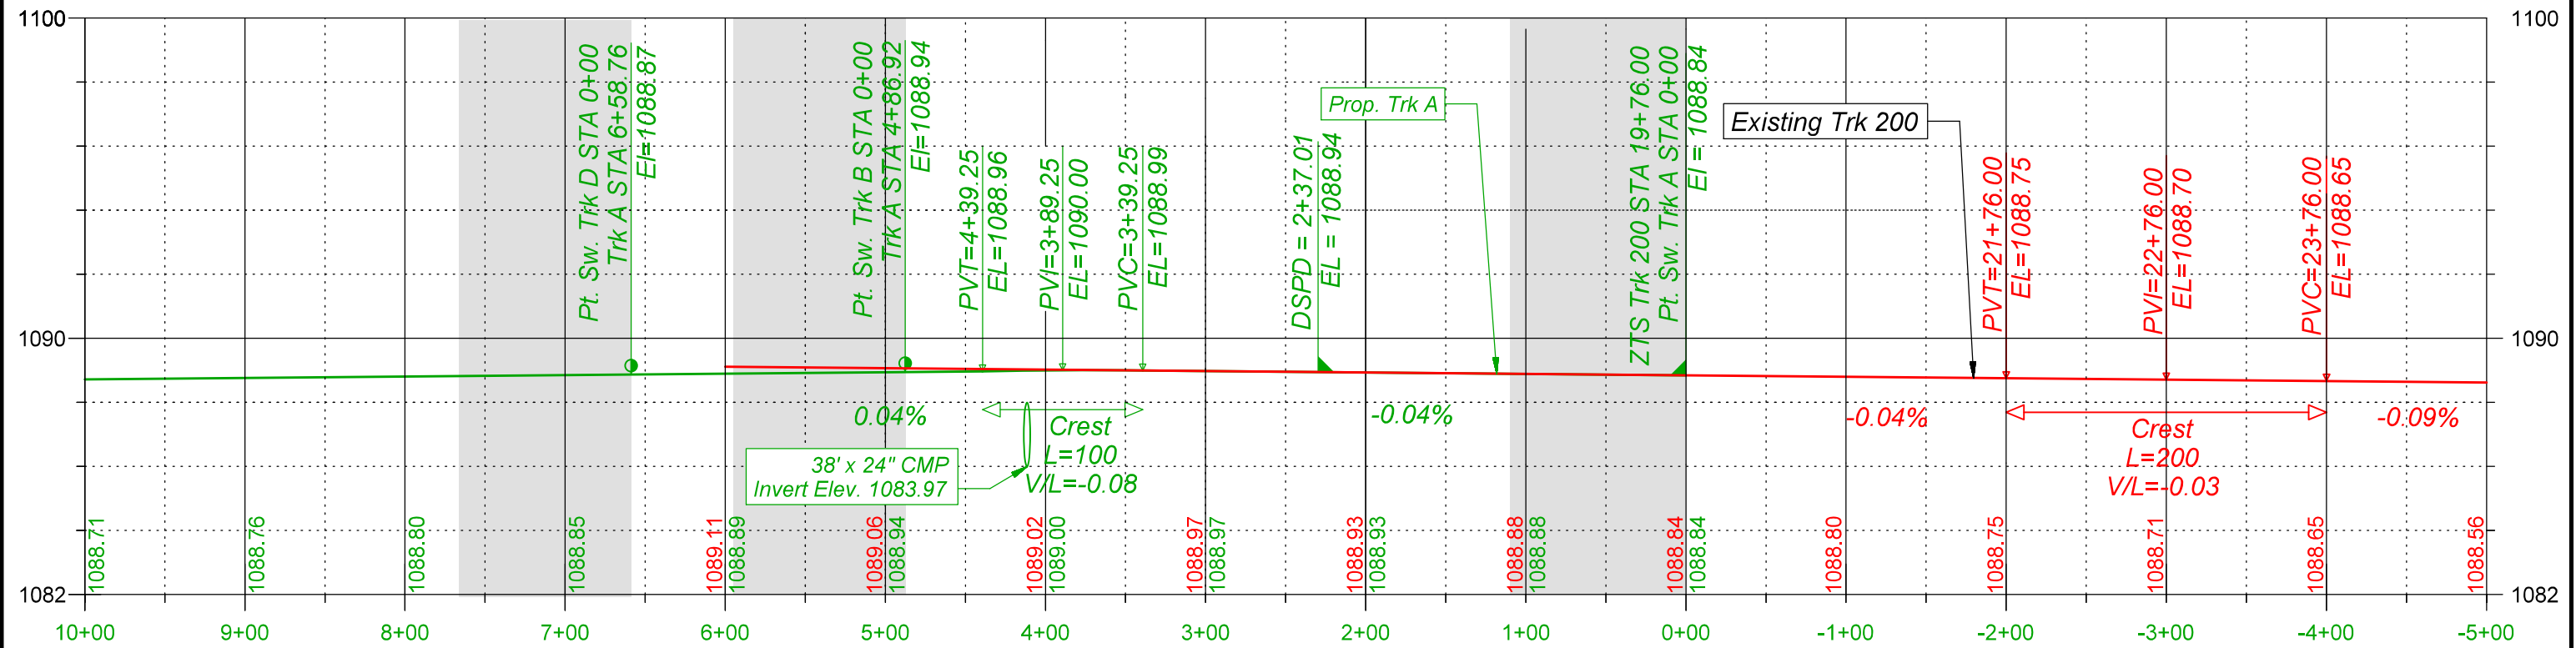[illegible]

	Ex. UPRR Track		Shift Ind. Track
	Prop. UPRR Track		Future Ind. Track
	Remove UPRR Track		Prop. Leased Ind. Trk
	Shift UPRR Track		Ex. Leased Ind. Trk
	Ex. Ind. Track		No RR Operations
	Prop. Ind. Track		Right of Way
	Remove Ind. Track		Acquire Property



	Hand Throw Turnout
	Power Turnout
	Power Derail
	Hand Throw Derail
	Point of Curve
	Bridge
	Signal

INSERT DESIGN FIRM
LOGO/NAME/INFO HERE



FES #: 12345	DOCUMENT TYPE: 100% Design
DRAWN BY:	UNION PACIFIC RAILROAD For use in Agreement with: Industry Name on Agreement LOCATION & DESCRIPTION: Railroad Station, County, State - Subdivision MP 8.09 - 8.43
CHECKED BY:	
DATE: 7/10/2025	
SHEET NUMBER 006 of 020	SHEET TITLE: Profile View

Color: table:c:\pwwordir\benesch_projects\projects\mdisper\dms49014\UPRR.tbl
pw:\benesch\pub\benesch\benesch\pw-01\Documents\Managed_Workspace\Projects\Plan.tbl
G:\pwwordir\benesch_projects\projects\mdisper\dms49014\UPRR.tbl
Default: 7/10/2025

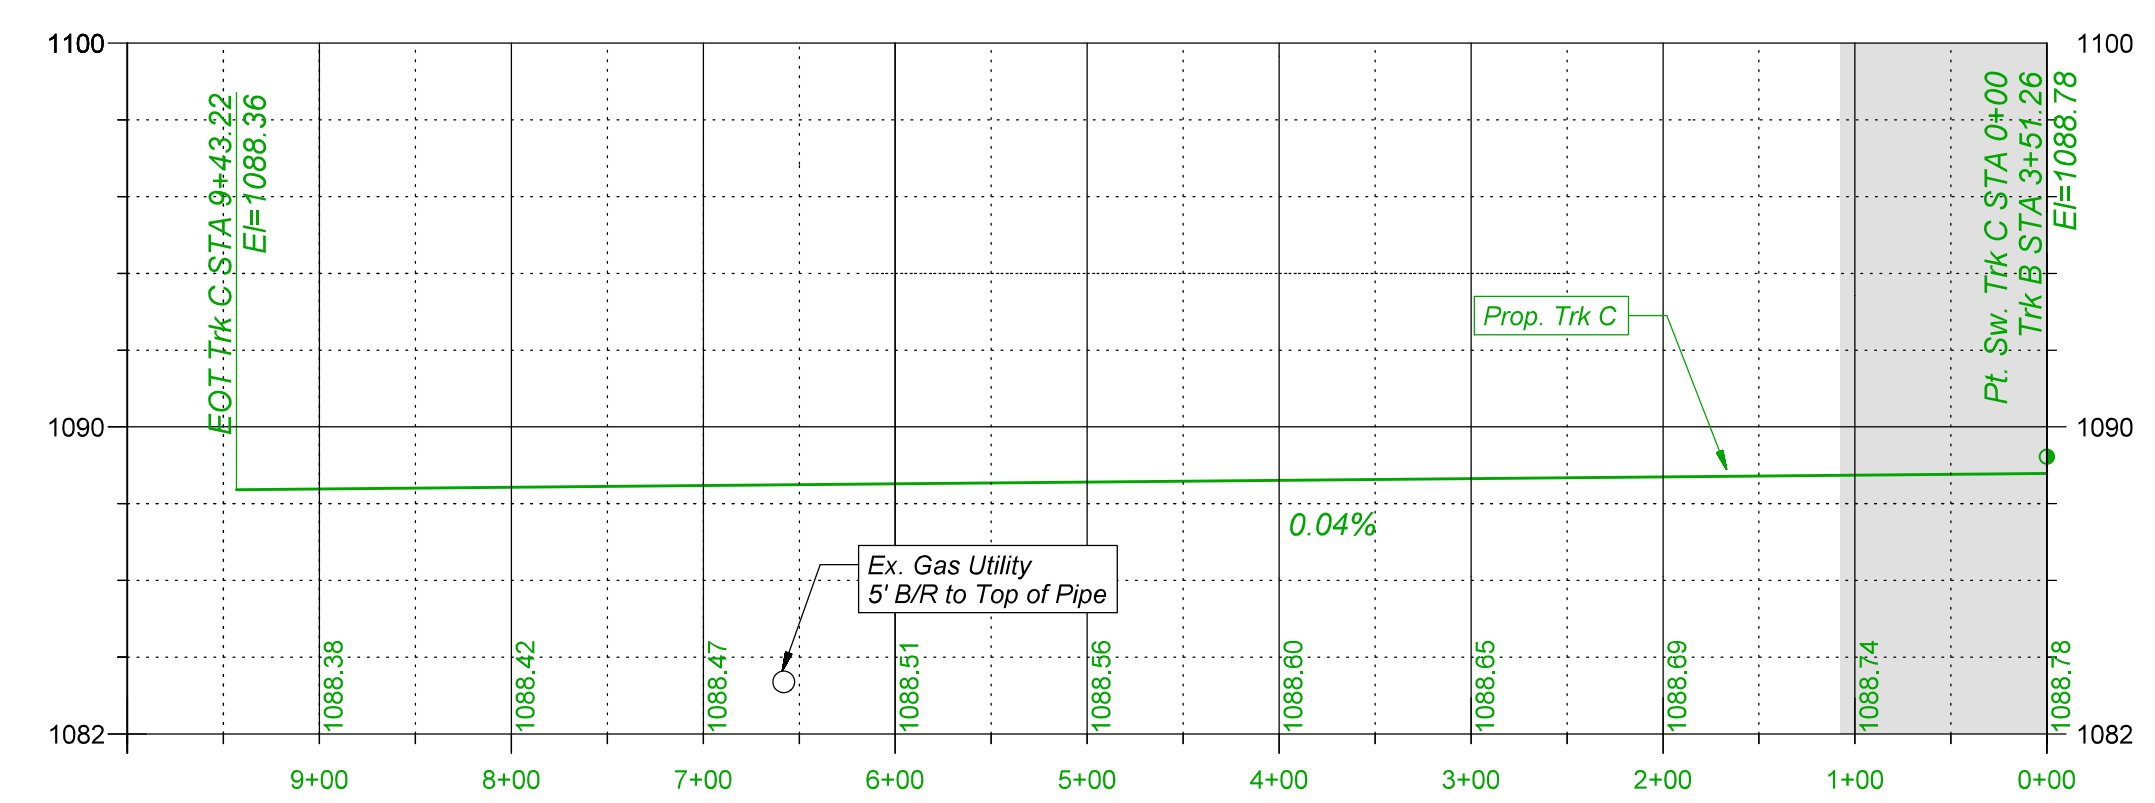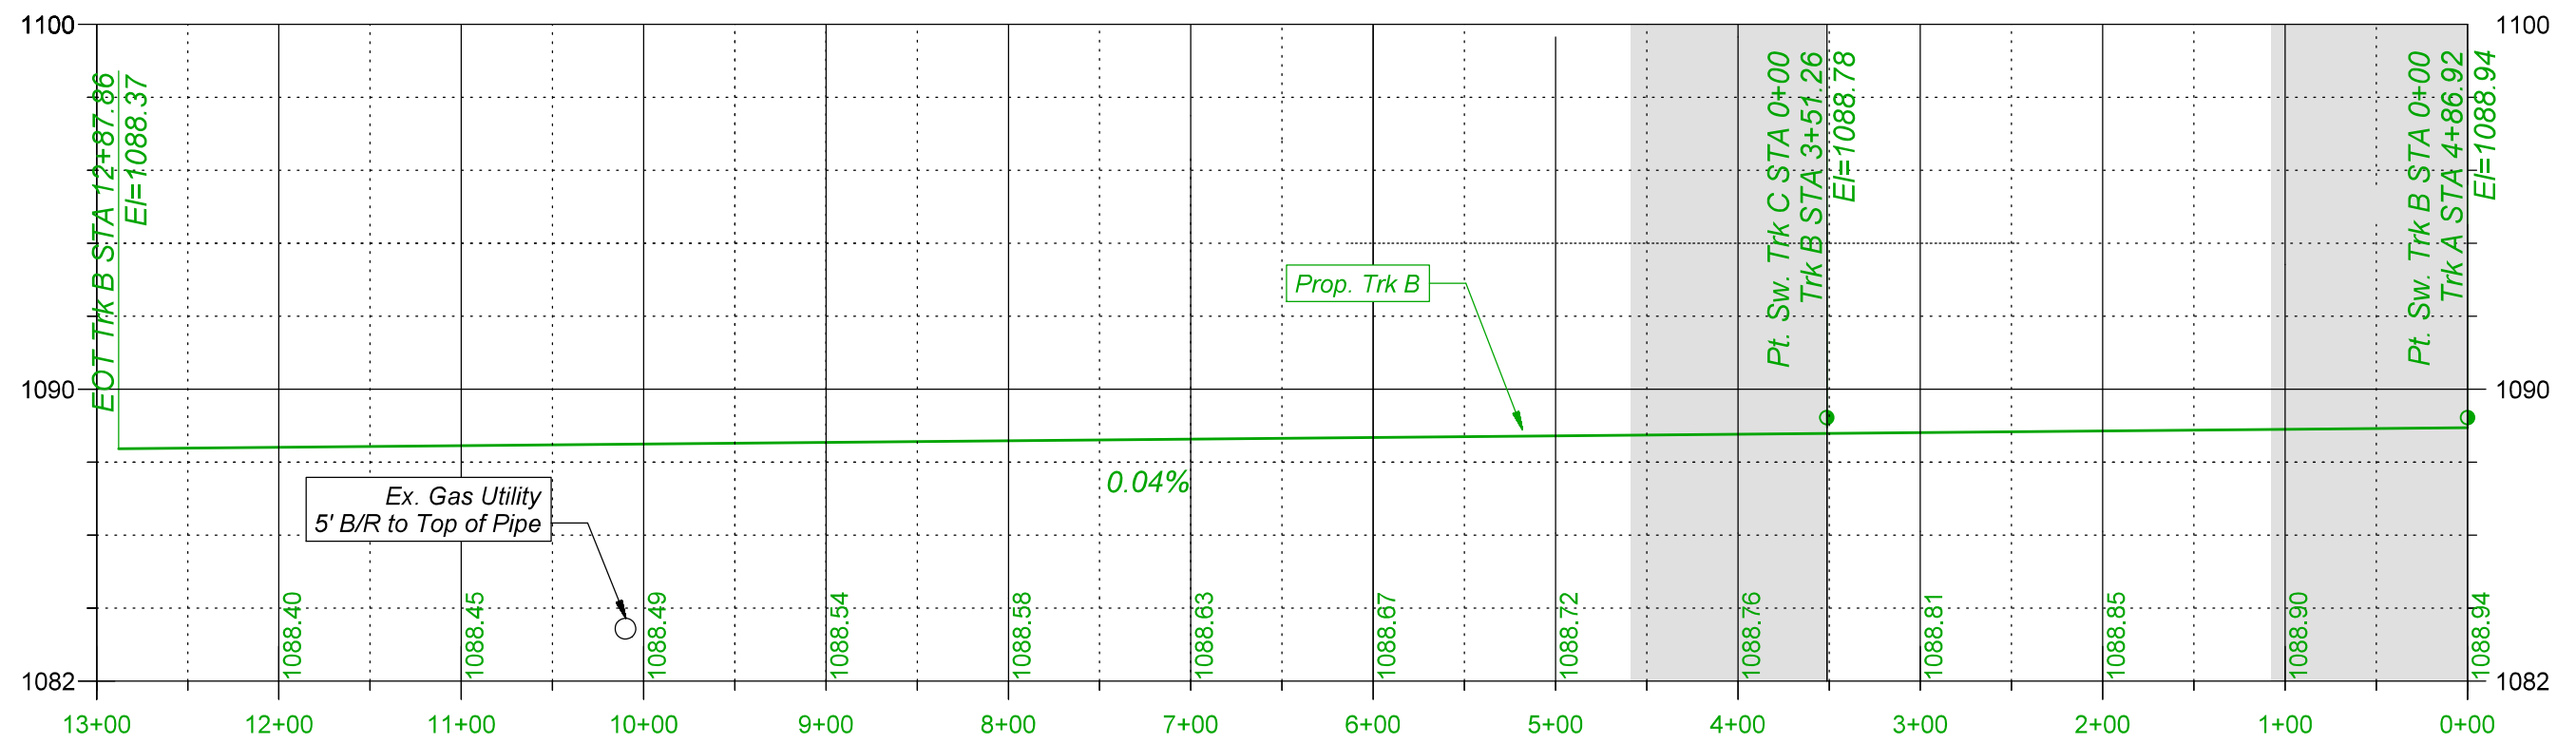

REV. #	BY	DATE	DESCRIPTION

- | | | |
|-------------------|-----------------------|--------------------|
| Ex. UPRR Track | Shift Ind. Track | Hand Throw Turnout |
| Prop. UPRR Track | Future Ind. Track | Power Turnout |
| Remove UPRR Track | Prop. Leased Ind. Trk | Power Derail |
| Shift UPRR Track | Ex. Leased Ind. Trk | Hand Throw Derail |
| Ex. Ind. Track | No RR Operations | Point of Curve |
| Prop. Ind. Track | Right of Way | Bridge |
| Remove Ind. Track | Acquire Property | Signal |

INSERT DESIGN FIRM
LOGO/NAME/INFO HERE



FES #: 12345	DOCUMENT TYPE: 100% Design
DRAWN BY:	UNION PACIFIC RAILROAD For use in Agreement with: Industry Name on Agreement
CHECKED BY:	LOCATION & DESCRIPTION: Railroad Station, County, State - Subdivision MP 8.09 - 8.43
DATE: 7/10/2025	SHEET TITLE: Profile View
SHEET NUMBER: 007 of 020	

Color table:c:\pwwordir\benesch_projects\projects\mdisper\dms49014\UPRR.tbl
pw:\benesch\pubentley\combenesch-pr-01\Documents\Managed_Workspace\Projects\Rail\UPRR_Track2019\tables\Pen\UPRR_V81_Pentable.tbl
c:\pwwordir\benesch_projects\projects\mdisper\d024ll69\100% Sample Plan.dgn
Default
7/10/2025

REV. #	BY	DATE	DESCRIPTION





	Ex. UPRR Track		Shift Ind. Track
	Prop. UPRR Track		Future Ind. Track
	Remove UPRR Track		Prop. Leased Ind. Trk
	Shift UPRR Track		Ex. Leased Ind. Trk
	Ex. Ind. Track		No RR Operations
	Prop. Ind. Track		Other Ind. Track
	Remove Ind. Track		Right of Way

	Hand Throw Turnout
	Power Turnout
	Power Derrail
	Hand Throw Derrail
	Point of Curve
	Bridge
	Signal

INSERT DESIGN FIRM
LOGO/NAME/INFO HERE



FES #:	12345	DOCUMENT TYPE:	100% Design
DRAWN BY:		LOCATION & DESCRIPTION:	Railroad Station, County, State - Subdivision MP 8.09 - 8.43
CHECKED BY:			
DATE:	7/10/2025	SHEET TITLE:	TRK A CROSS SECTIONS STA.-2+00 TO STA.1+00
SHEET NUMBER	009 of 020		

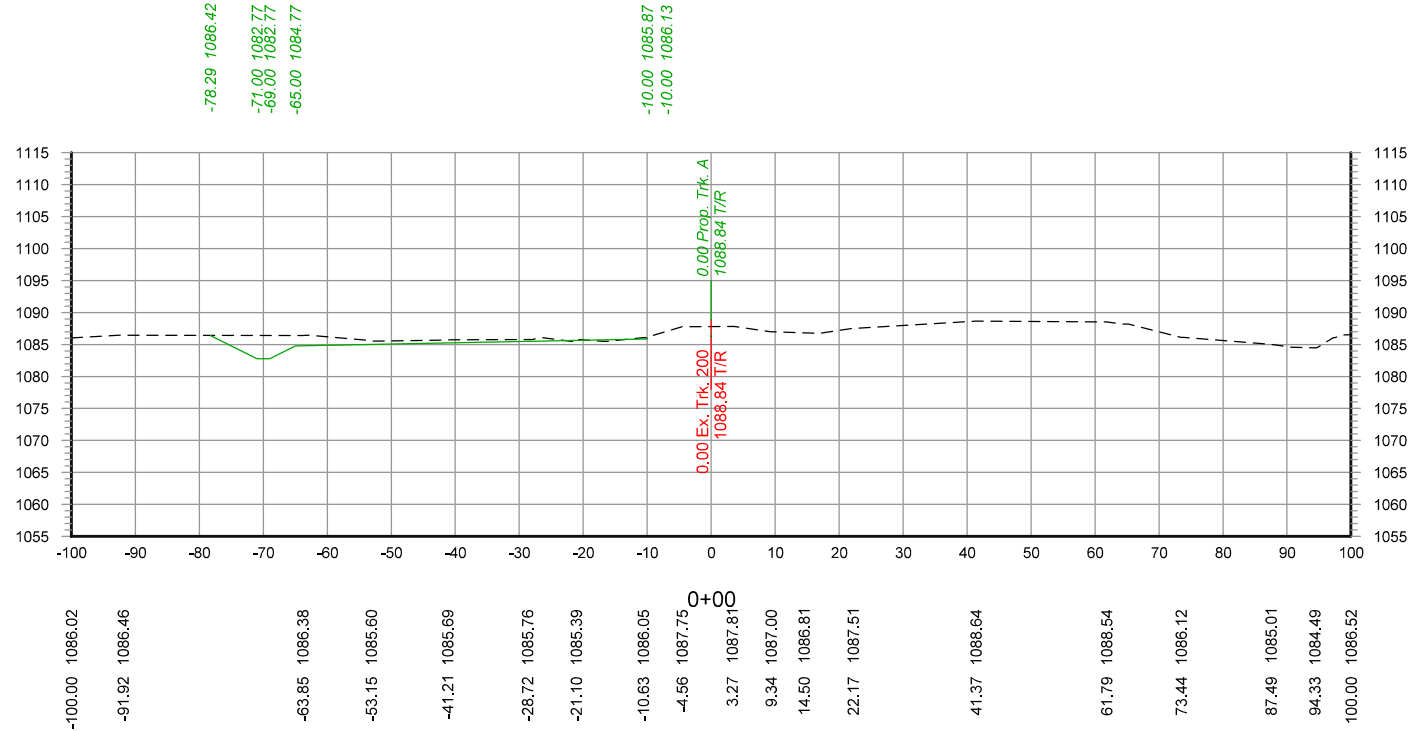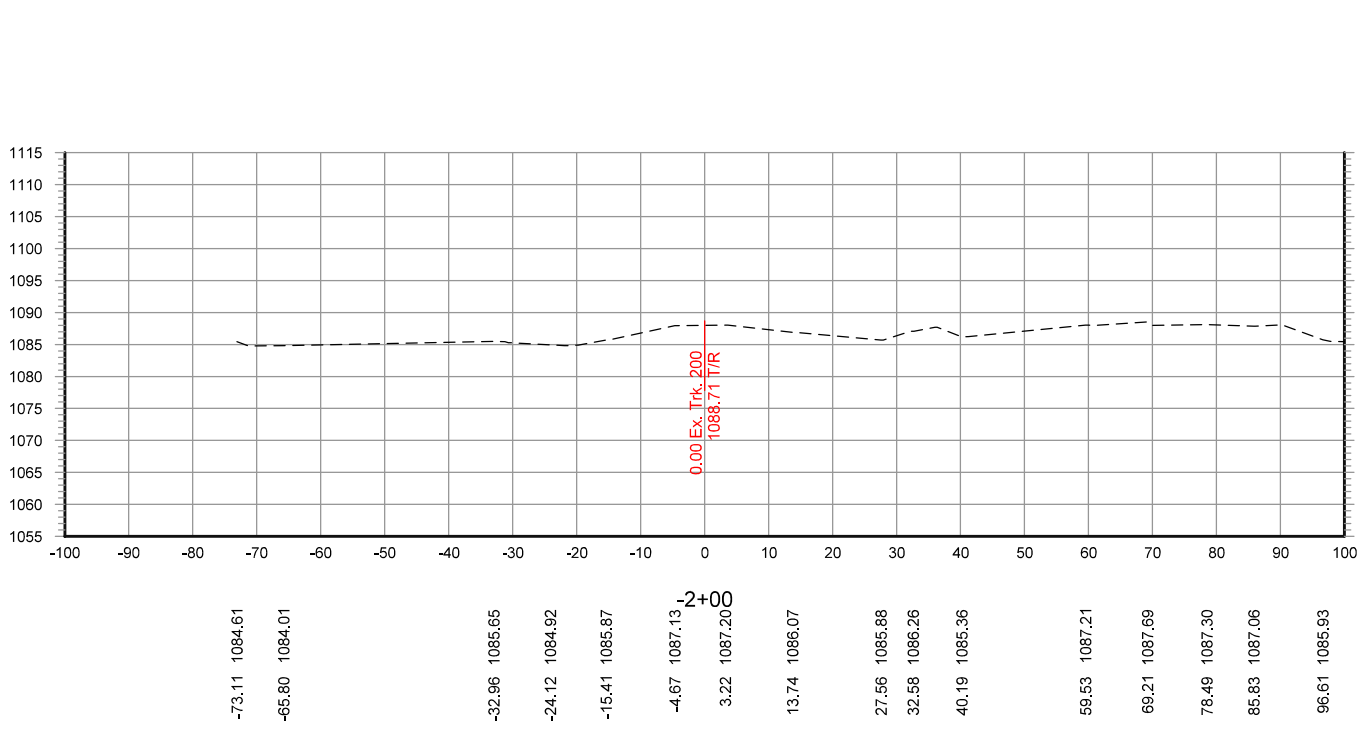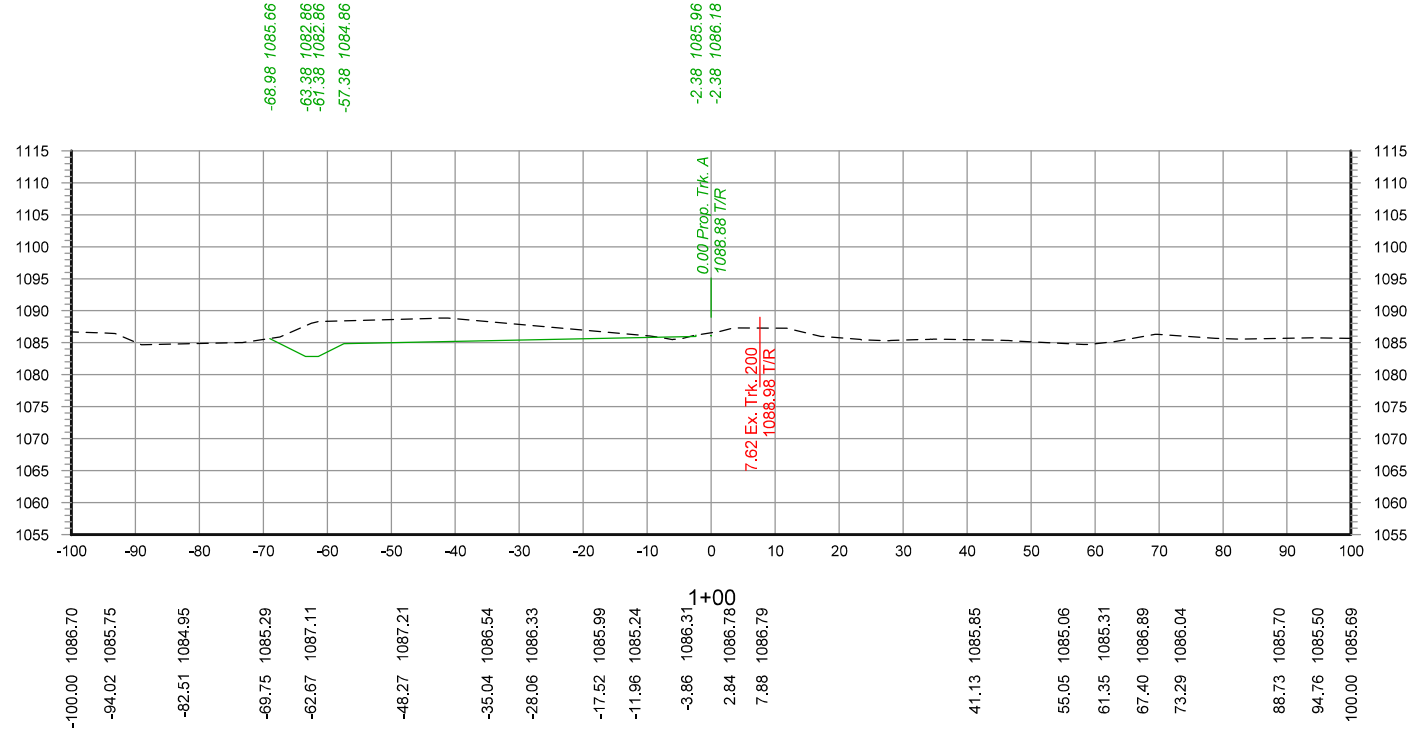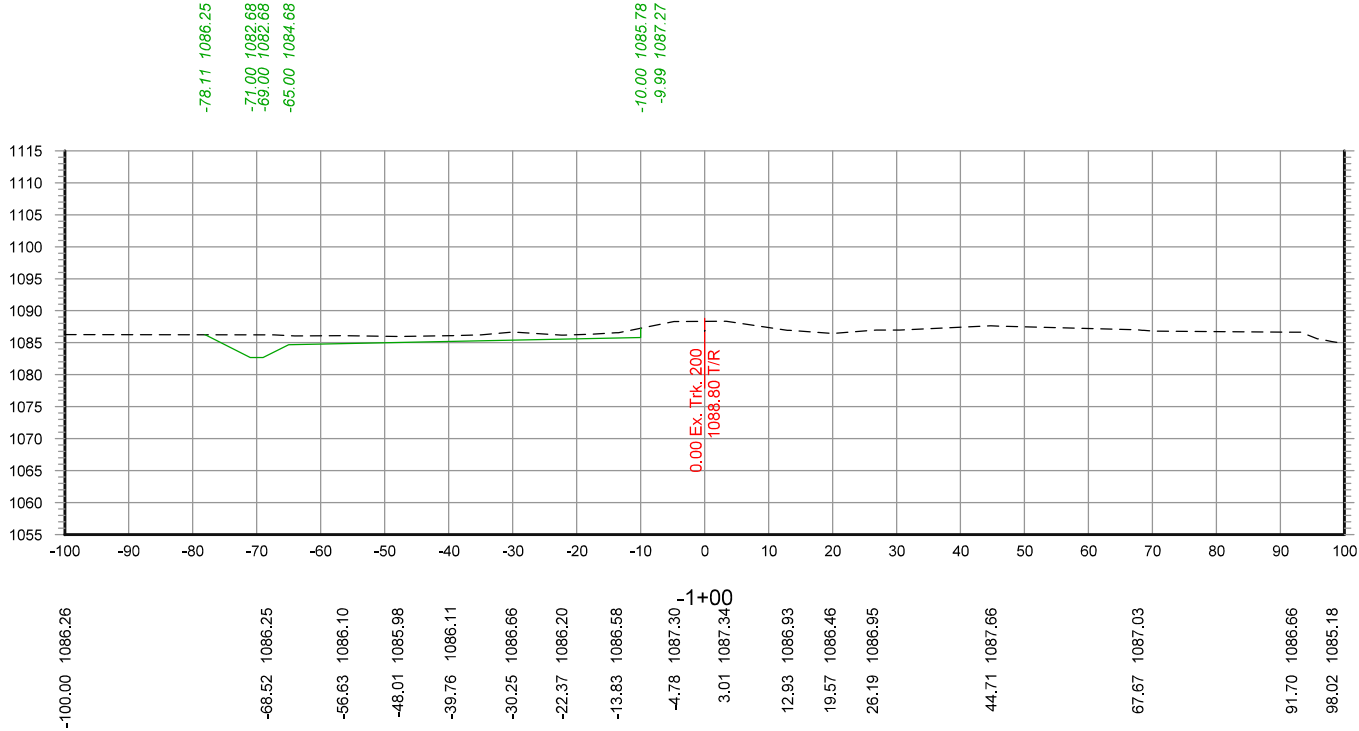

Color table:c:\pwwordir\benesch\projects\projects\mdispr\dms49014\UPRR.tb1
pw:\benesch\pubentley\combesch-pr-01\Documents\Managed Workspaces\Projects\Rail\UPRR_Track2019\tables\Pen\UPRR_V81_Pentable.tb1
c:\pwwordir\benesch\projects\projects\mdispr\d024ll69\100% Sample Plan.dgn
Default:
7/10/2025

REV. #	BY	DATE	DESCRIPTION



	Ex. UPRR Track		Shift Ind. Track
	Prop. UPRR Track		Future Ind. Track
	Remove UPRR Track		Prop. Leased Ind. Trk
	Shift UPRR Track		Ex. Leased Ind. Trk
	Ex. Ind. Track		No RR Operations
	Prop. Ind. Track		Other Ind. Track
	Remove Ind. Track		Right of Way

	Hand Throw Turnout
	Power Turnout
	Power Derail
	Hand Throw Derail
	Point of Curve
	Bridge
	Signal

INSERT DESIGN FIRM
LOGO/NAME/INFO HERE



FES #:	12345	DOCUMENT TYPE:	100% Design
DRAWN BY:		UNION PACIFIC RAILROAD	For use in Agreement with:
CHECKED BY:			Industry Name on Agreement
DATE:	7/10/2025	LOCATION & DESCRIPTION:	
		Railroad Station, County, State - Subdivision MP 8.09 - 8.43	
SHEET NUMBER	010 of 020	SHEET TITLE:	TRK A CROSS SECTIONS STA.2+00 TO STA.5+00

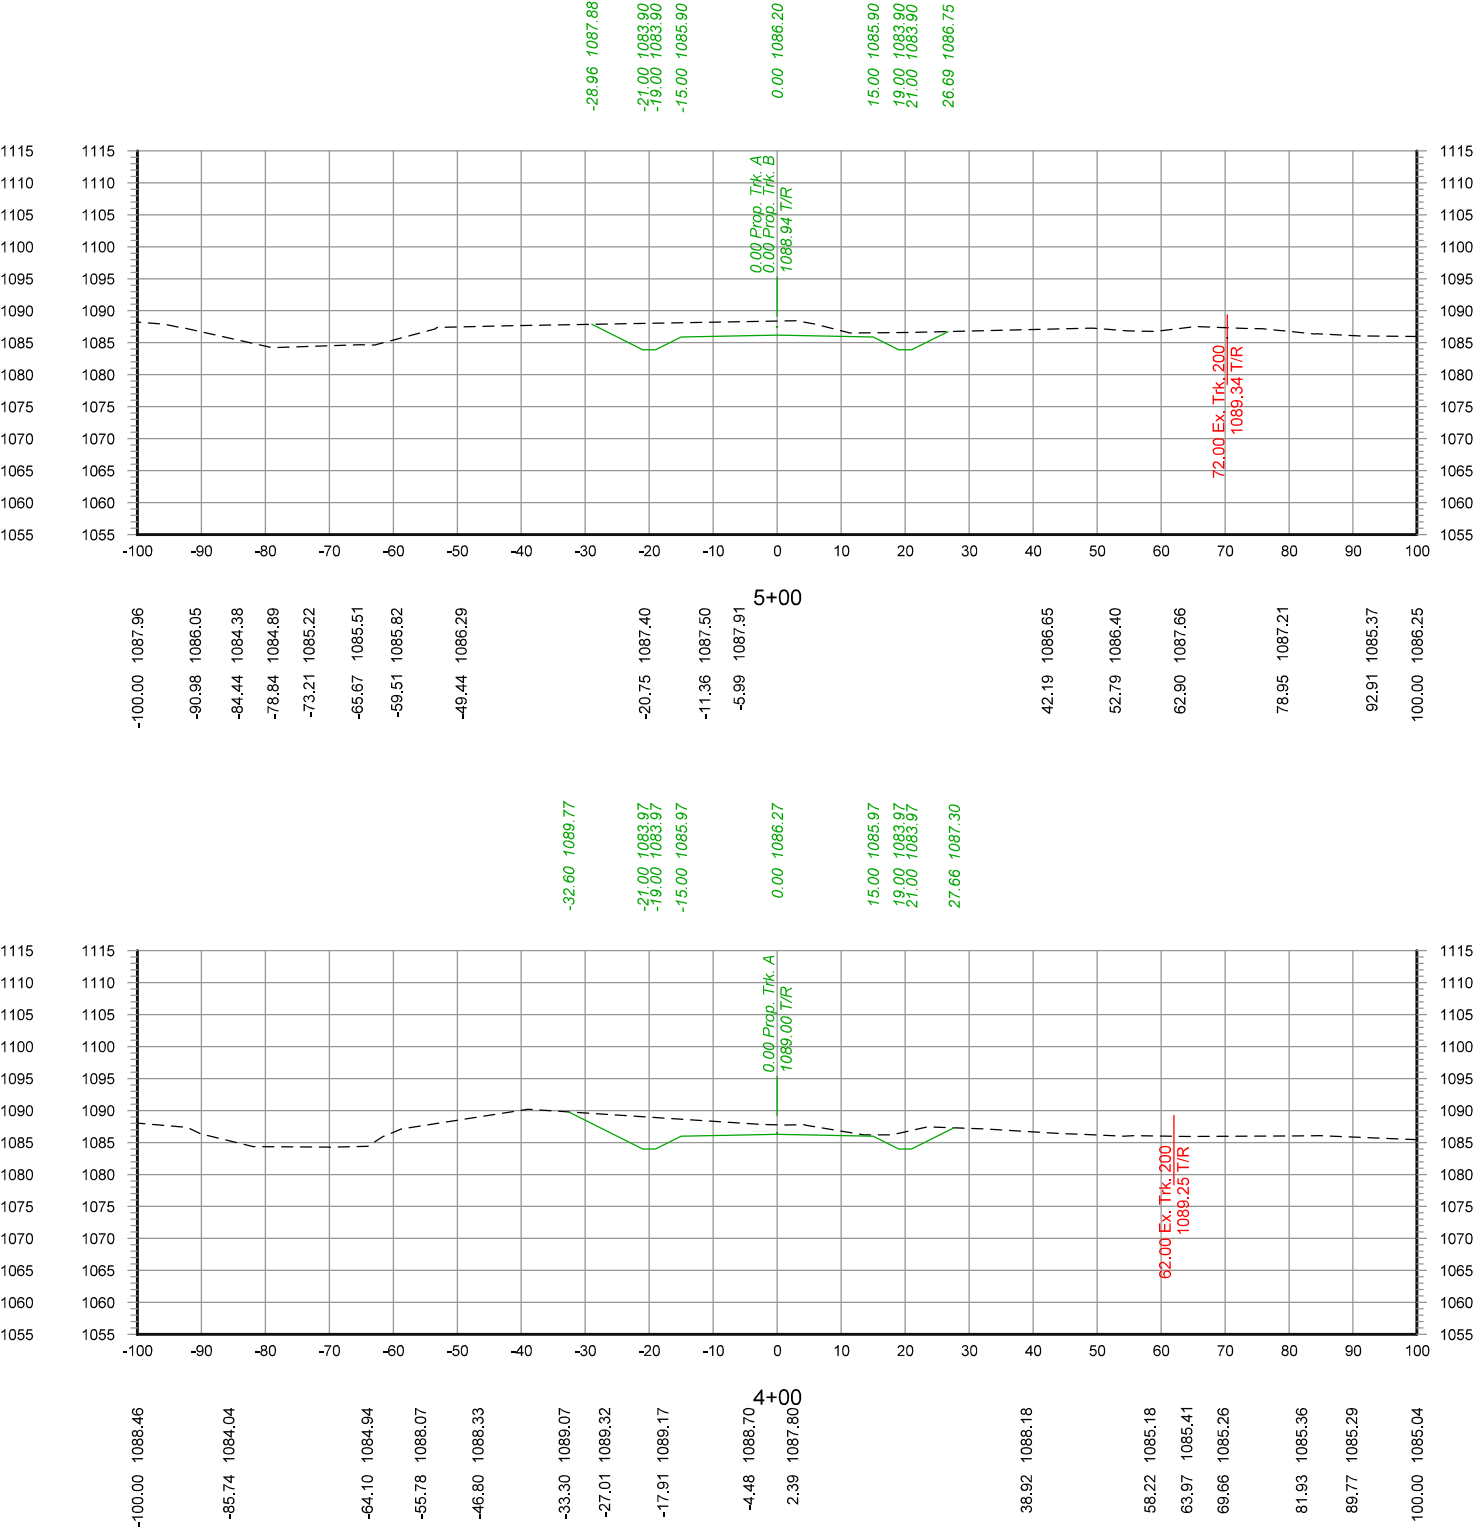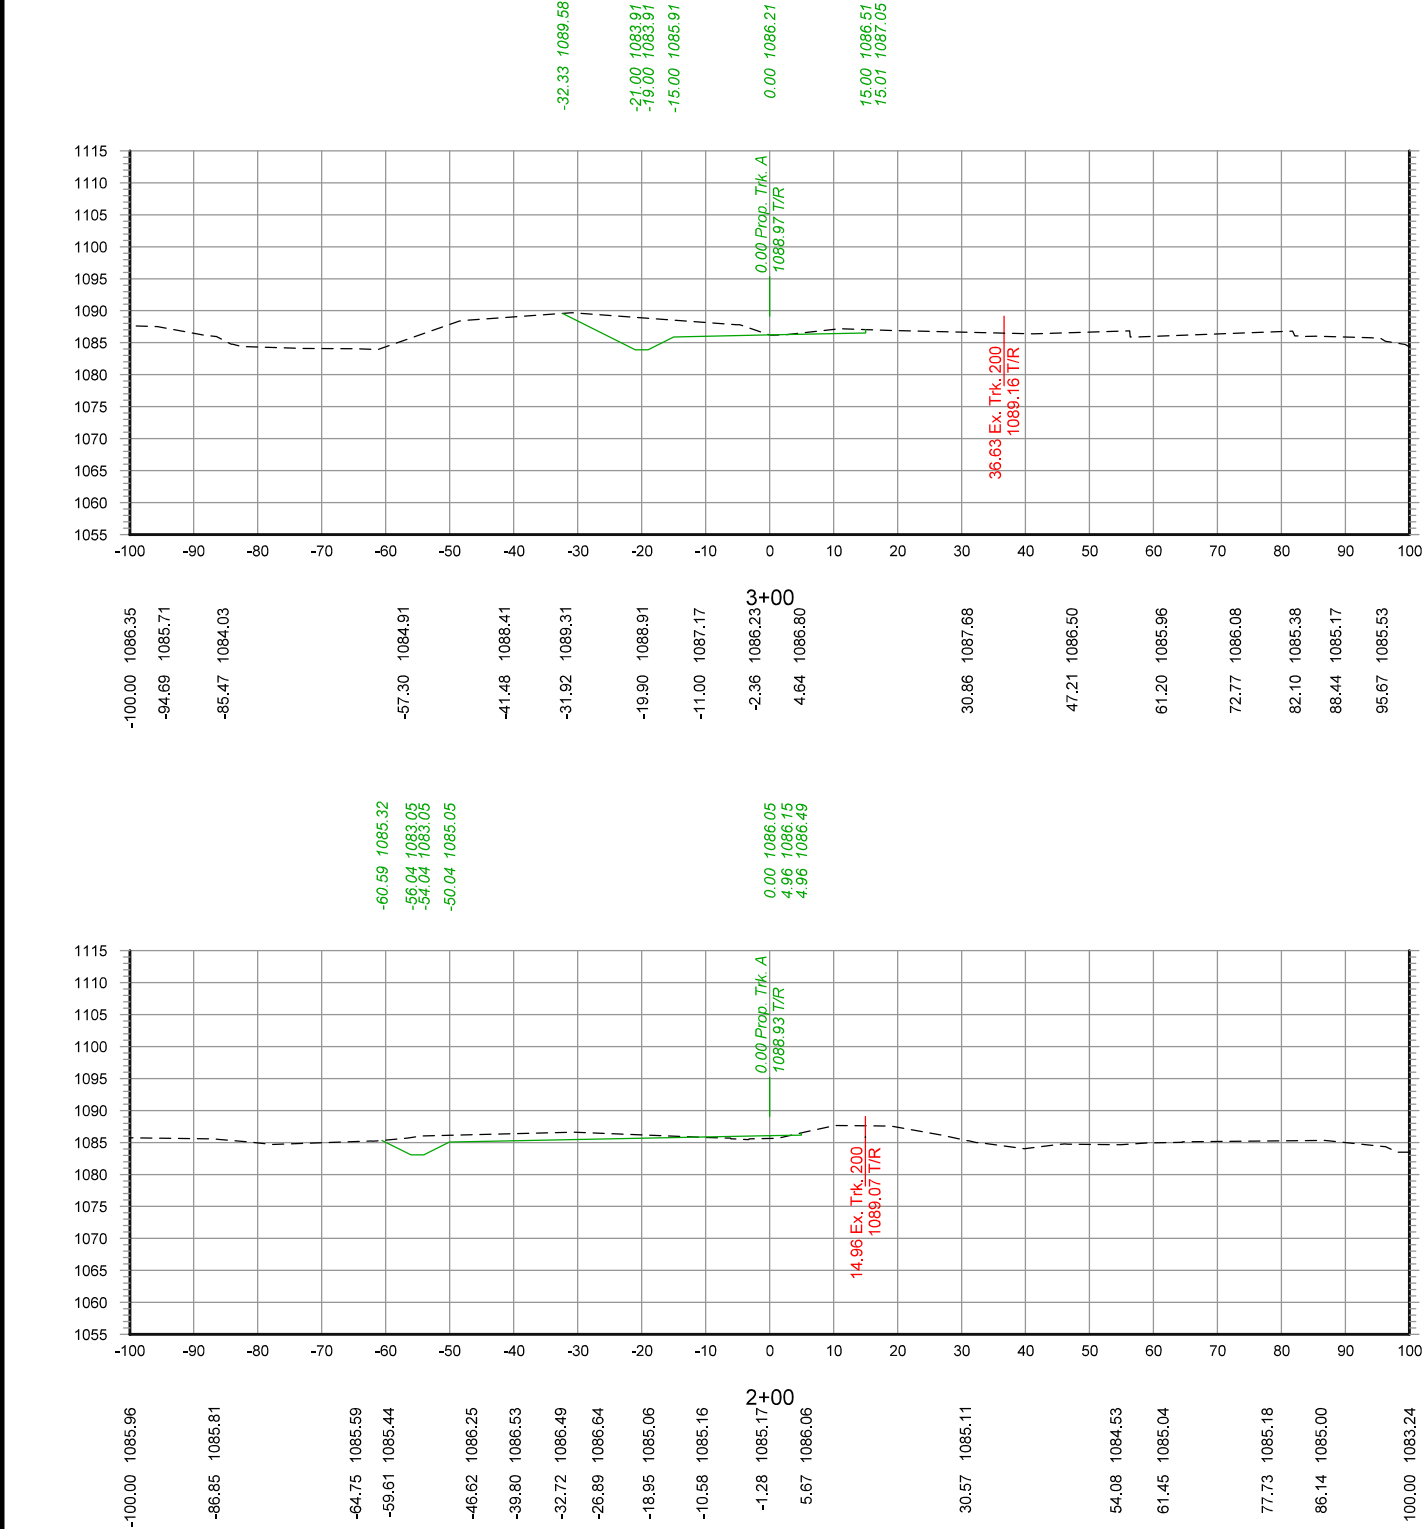

Color: table:c:\pwwordir\benesch_projects\projects\mdisper\dms49014\UPRR.tbl
pw:\benesch-pw\benesch-projects\projects\mdisper\dms49014\UPRR.tbl
c:\pwwordir\benesch_projects\projects\mdisper\dms49014\UPRR.tbl
Default: 7/10/2025





REV. #	BY	DATE	DESCRIPTION

Ex. UPRR Track Prop. UPRR Track Remove UPRR Track Shift UPRR Track Ex. Ind. Track Prop. Ind. Track Remove Ind. Track	Shift Ind. Track Future Ind. Track Prop. Leased Ind. Trk Ex. Leased Ind. Trk No RR Operations Other Ind. Track Right of Way	Hand Throw Turnout Power Turnout Power Derail Hand Throw Derail Point of Curve Bridge Signal
---	--	---





INSERT DESIGN FIRM
LOGO/NAME/INFO HERE







FES #:	12345	DOCUMENT TYPE:	100% Design
DRAWN BY:		UNION PACIFIC RAILROAD	For use in Agreement with: Industry Name on Agreement
CHECKED BY:			
DATE:	7/10/2025	LOCATION & DESCRIPTION: Railroad Station, County, State - Subdivision MP 8.09 - 8.43	
SHEET NUMBER	011 of 020	SHEET TITLE: TRK A CROSS SECTIONS STA.6+00 TO STA.9+00	

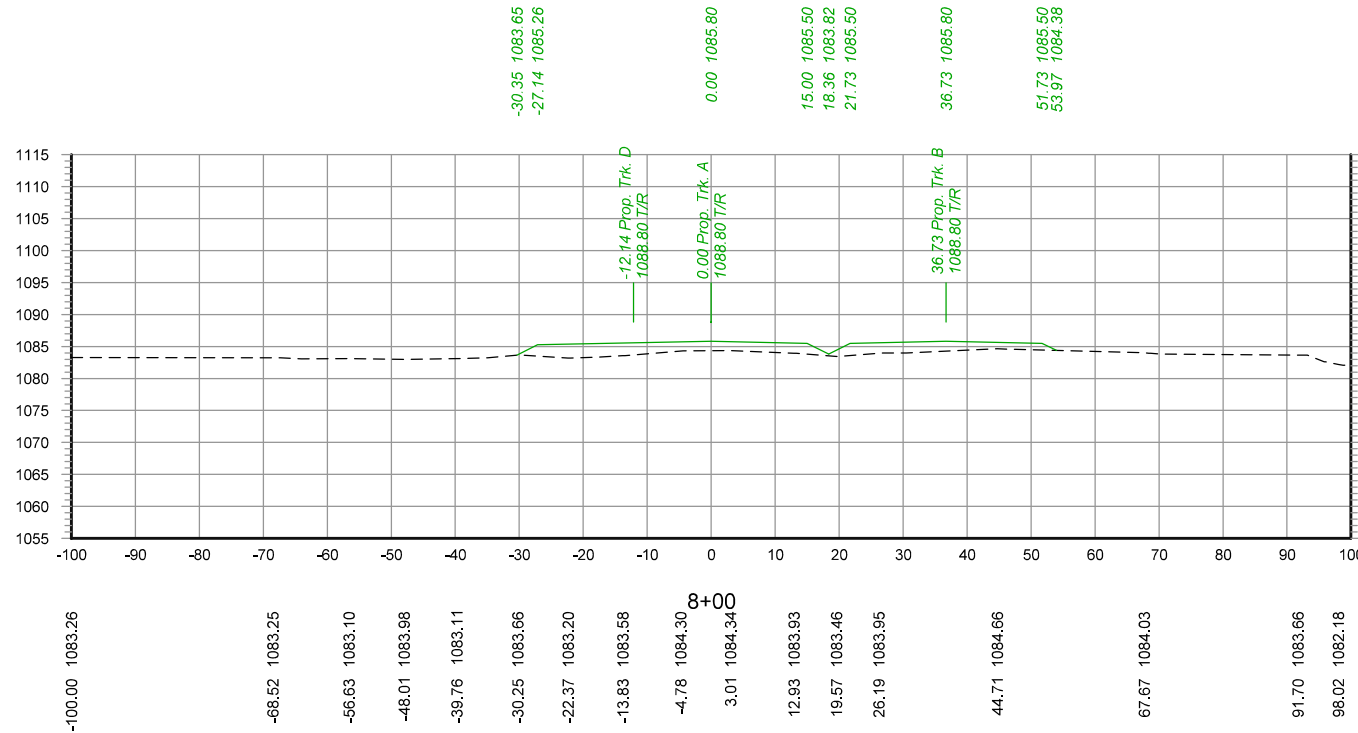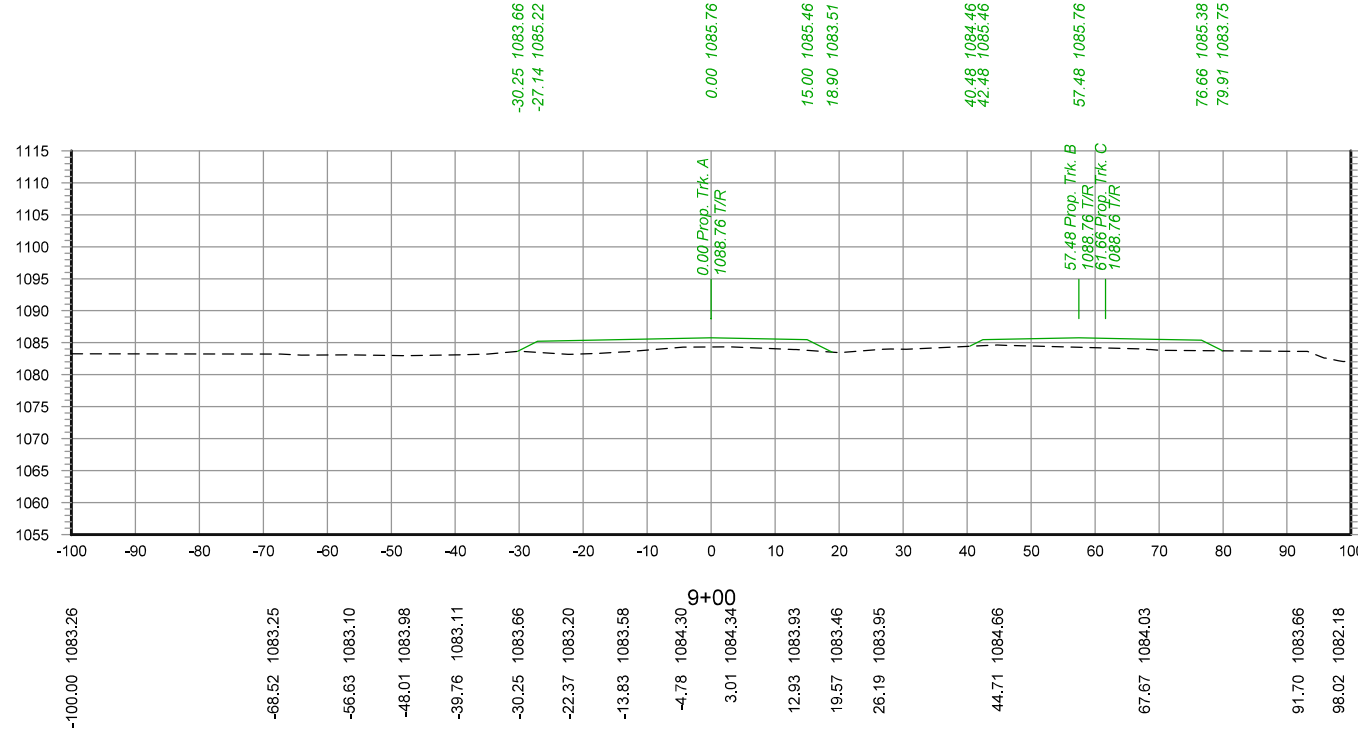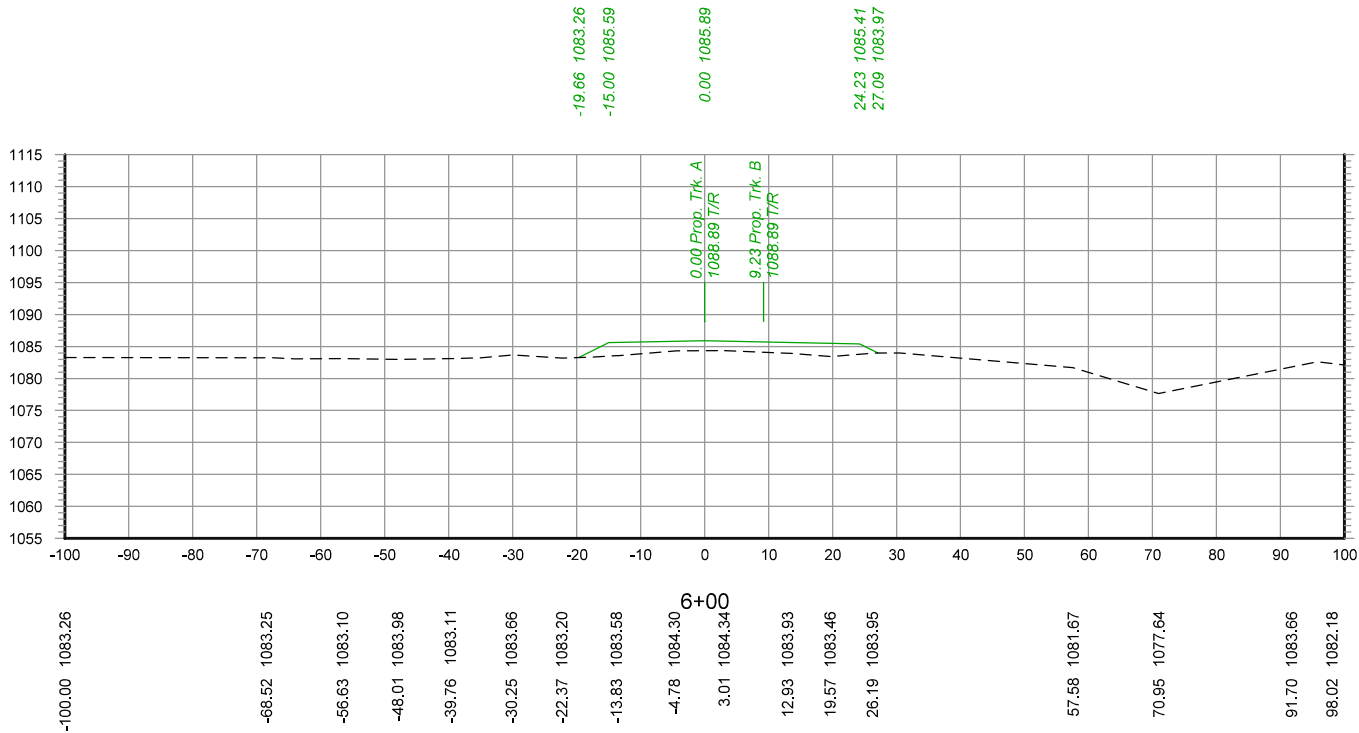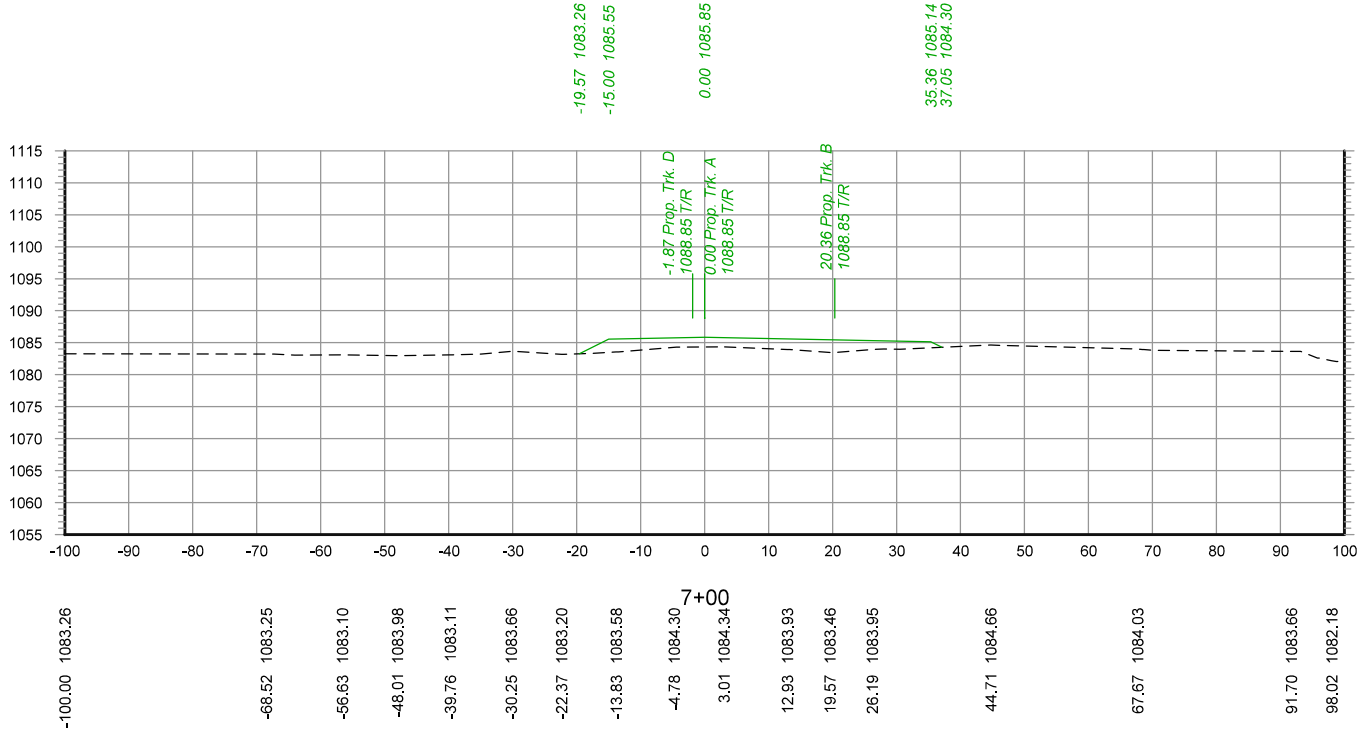

```
Color: table: c:\passwordir\benesch_projects\projects\mdispers\mdispers49014\UPRR.tbl.
pw: \\benesch-pw.bentley.com\benesch-pw-01\Documents\Managed_Workspace\Project\
c:\passwordir\benesch_projects\projects\mdispers\mdispers49014\99\100%_Sample_Plan.dgn
Default
7/19/2005
```

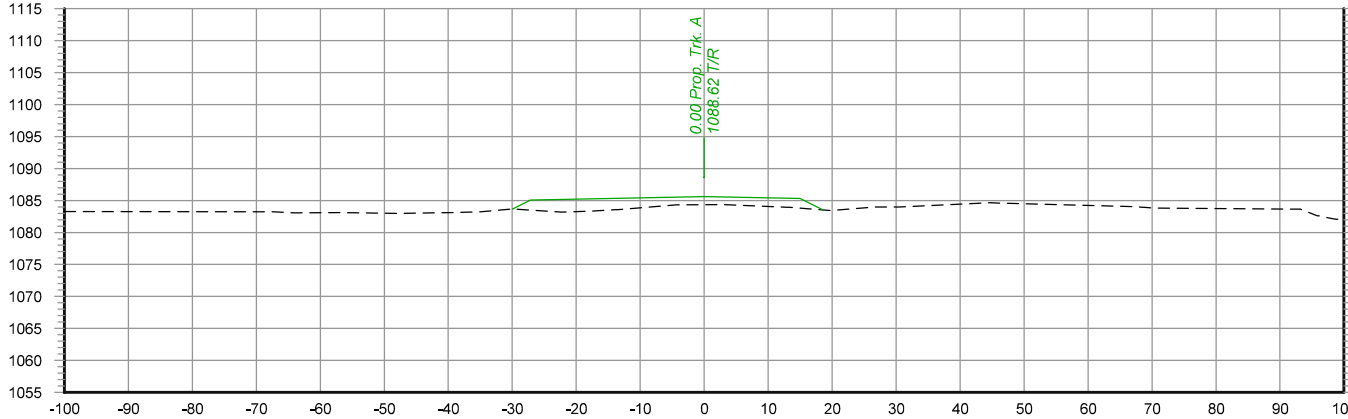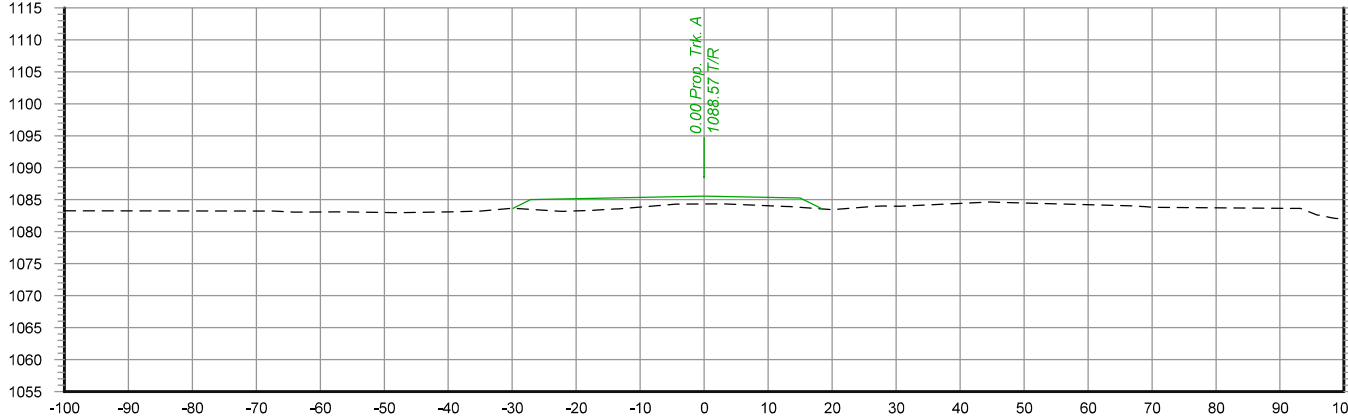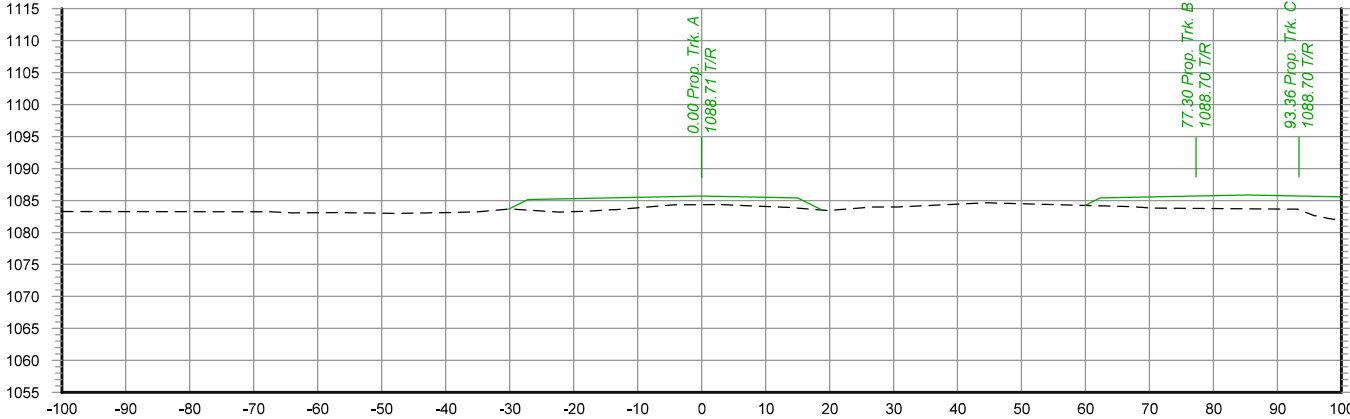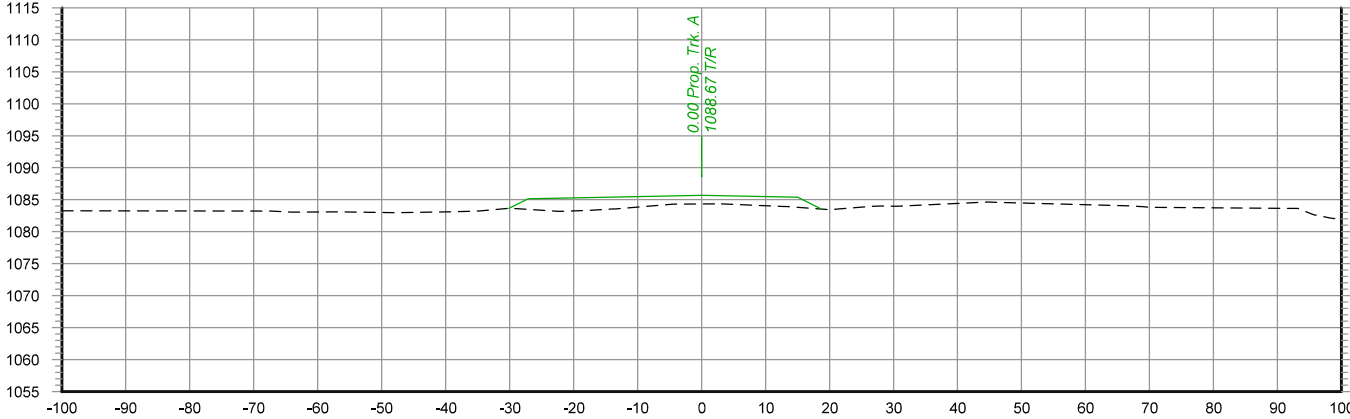[illegible]

```
Color table: c:\password\benesch_projects\projects\mdisper\dms49014\UPPR.tbl
c:\password\benesch_projects\projects\mdisper\dms49014\UPPR.tbl
pw.bentley.com\benesch\pw-01\Documents\Managed Workspace\Project
c:\password\benesch_projects\projects\mdisper\d024l69\100% Sample Plan.dgn
Default
7/10/2025
```

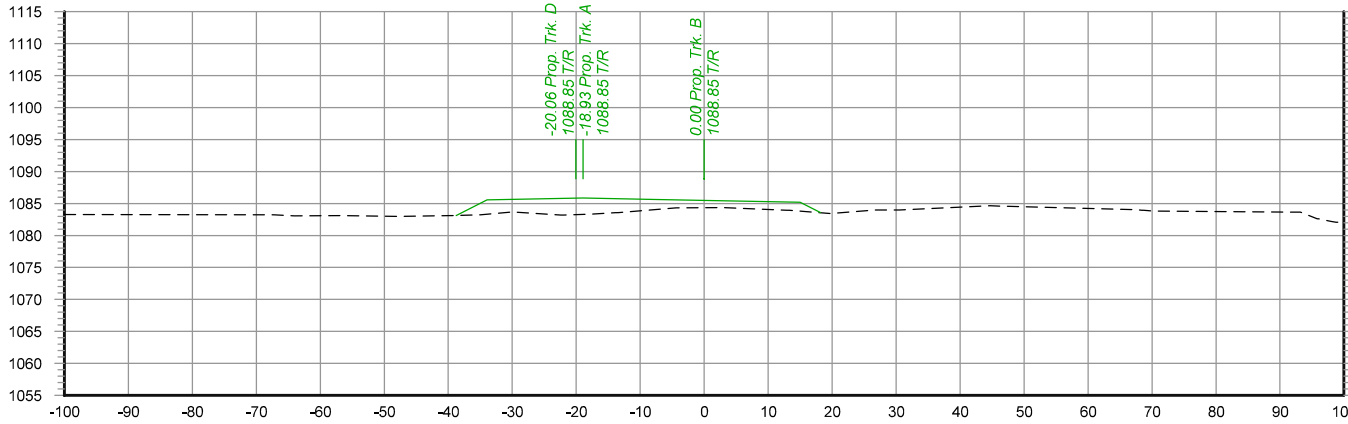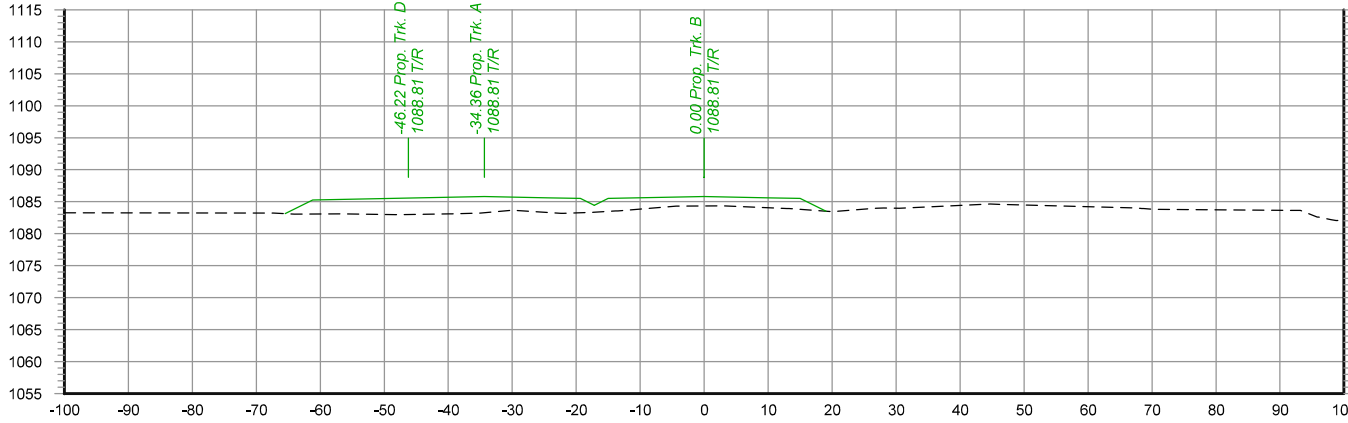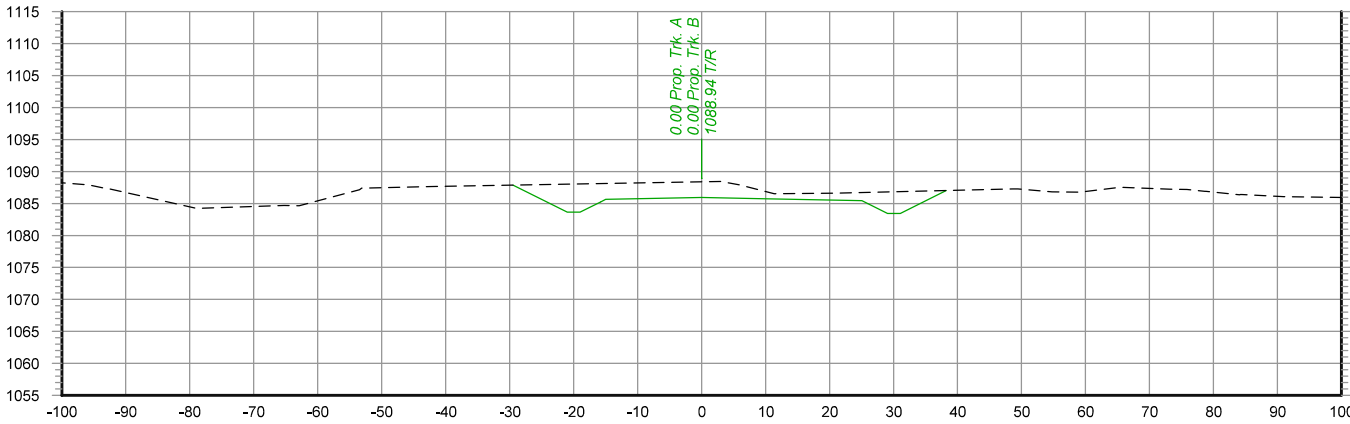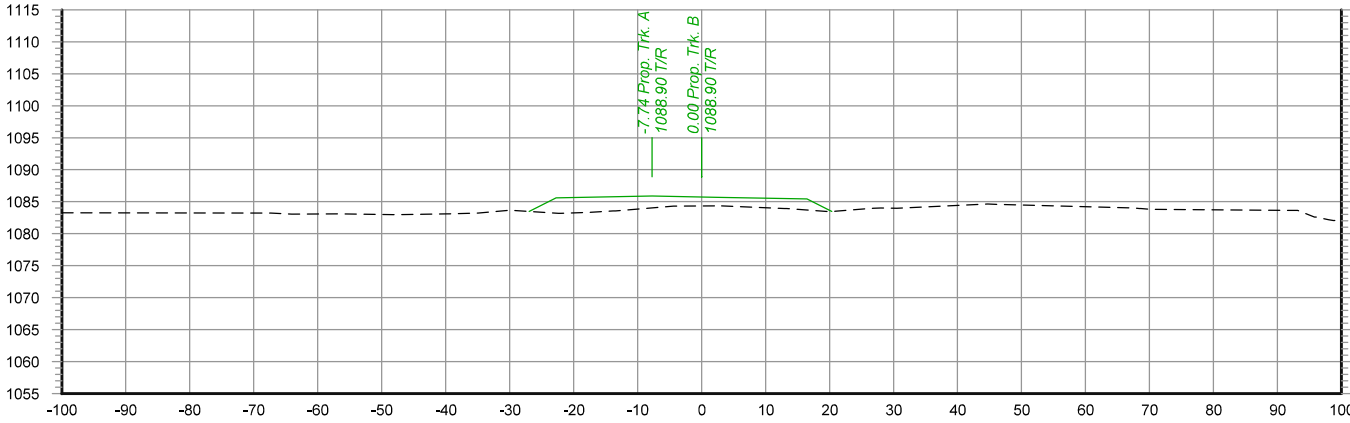

												FES #: 12345	DOCUMENT TYPE: 100% Design
REV. #	BY	DATE	DESCRIPTION									DRAWN BY:	UNION PACIFIC RAILROAD For use in Agreement with: Industry Name on Agreement
												CHECKED BY:	LOCATION & DESCRIPTION: Railroad Station, County, State - Subdivision MP 8.09 - 8.43
												DATE: 7/10/2025	
												SHEET NUMBER 013 of 020	SHEET TITLE: TRK B CROSS SECTIONS STA.0+00 TO STA.3+00

Color: table:c:\pwwordir\benesch_projects\projects\mdisper\dms49014\UPRR.tbl
pw:\benesch\pubentley\combenesch-pr-01\Documents\Managed_Workspace\Projects\Rail\UPRR_Track2019\tables\Pen\UPRR_V81_Pentable.tbl
c:\pwwordir\benesch_projects\projects\mdisper\d024ll69\100%_Sample_Plan.dgn
Default
7/10/2025





REV. #	BY	DATE	DESCRIPTION

Ex. UPRR Track Prop. UPRR Track Remove UPRR Track Shift UPRR Track Ex. Ind. Track Prop. Ind. Track Remove Ind. Track	Shift Ind. Track Future Ind. Track Prop. Leased Ind. Trk Ex. Leased Ind. Trk No RR Operations Other Ind. Track Right of Way	Hand Throw Turnout Power Turnout Power Derail Hand Throw Derail Point of Curve Bridge Signal
---	--	---





INSERT DESIGN FIRM
LOGO/NAME/INFO HERE



FES #:	12345	DOCUMENT TYPE:	100% Design
DRAWN BY:		UNION PACIFIC RAILROAD	For use in Agreement with: Industry Name on Agreement
CHECKED BY:			
DATE:	7/10/2025	LOCATION & DESCRIPTION: Railroad Station, County, State - Subdivision MP 8.09 - 8.43	
SHEET NUMBER	014 of 020	SHEET TITLE: TRK B CROSS SECTIONS STA.4+00 TO STA.7+00	

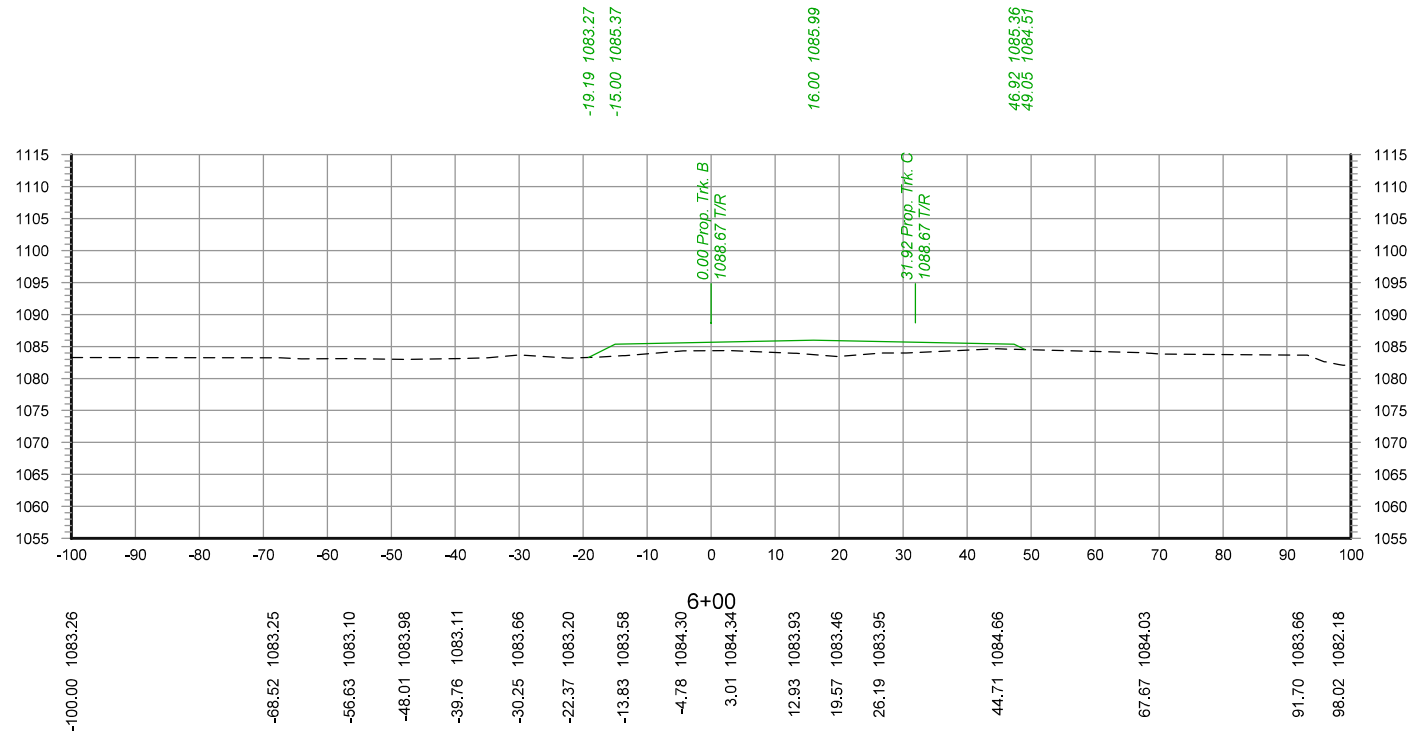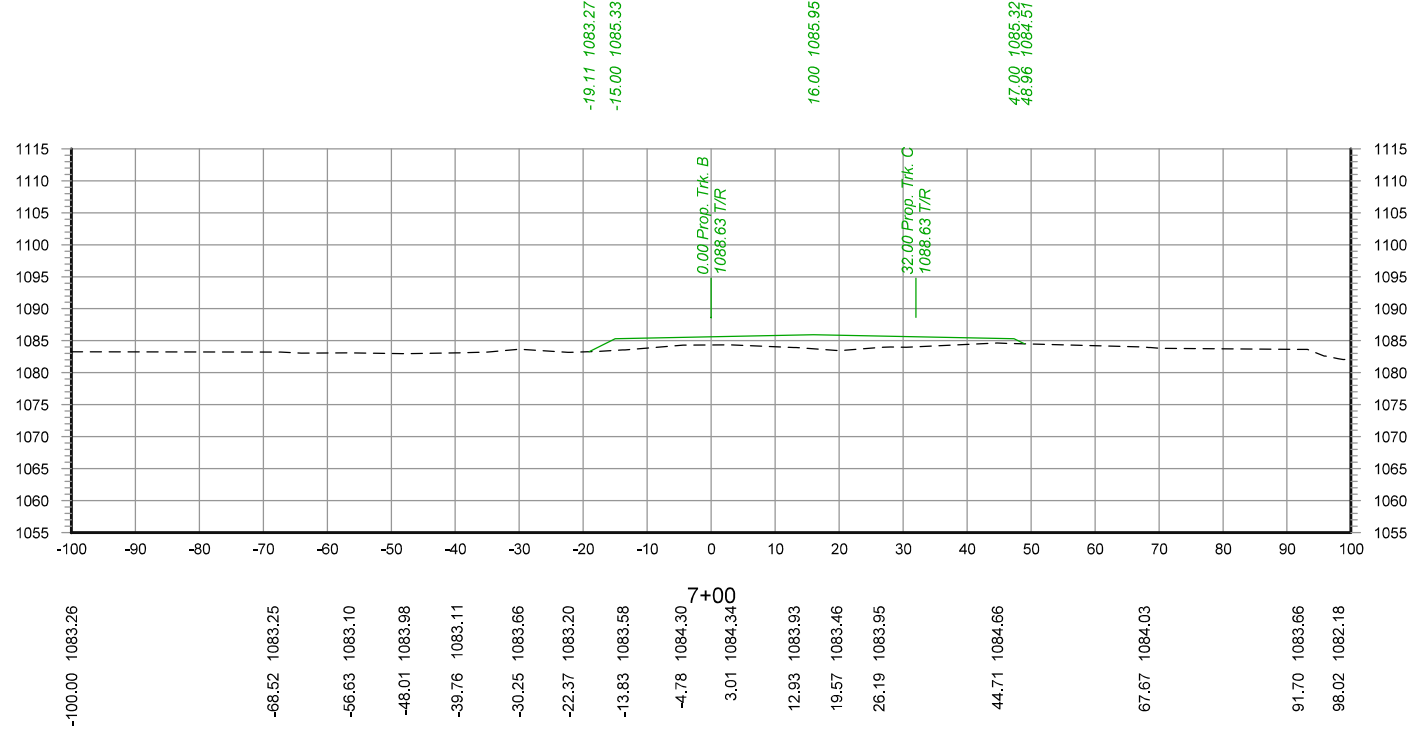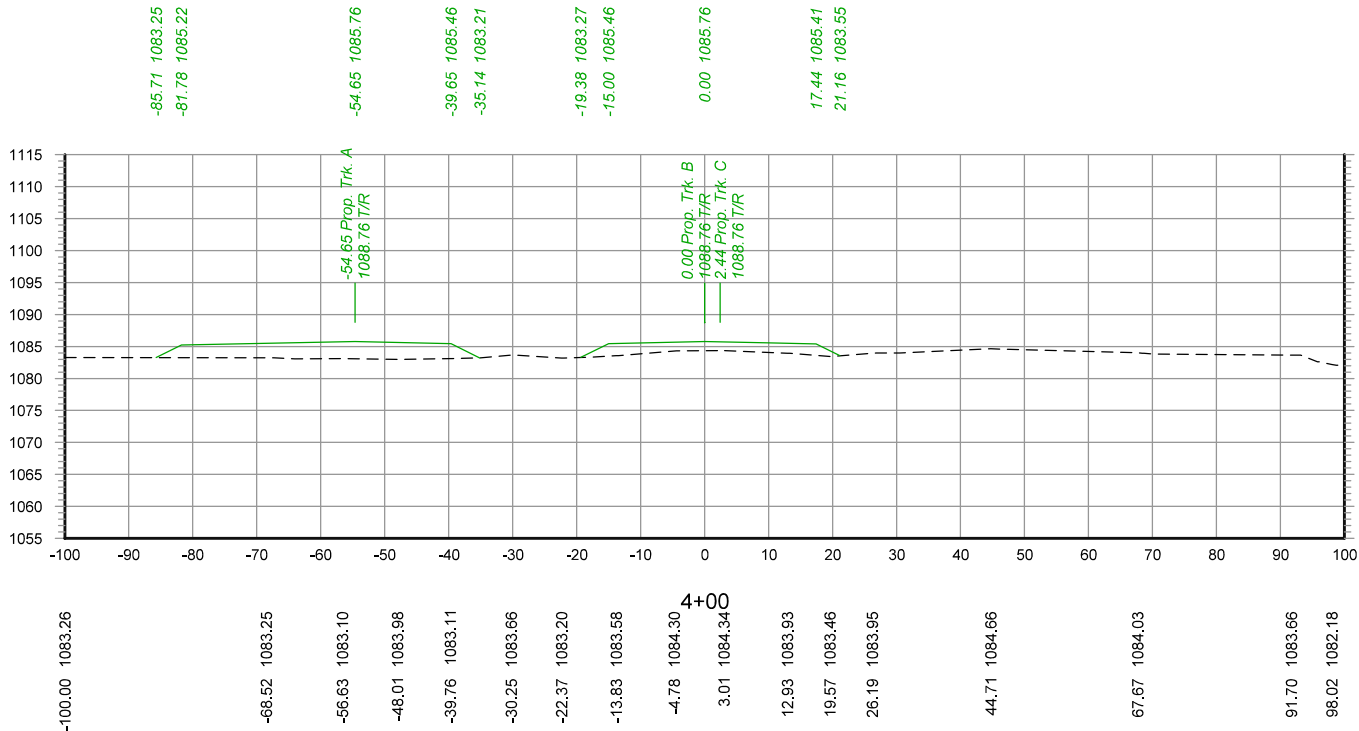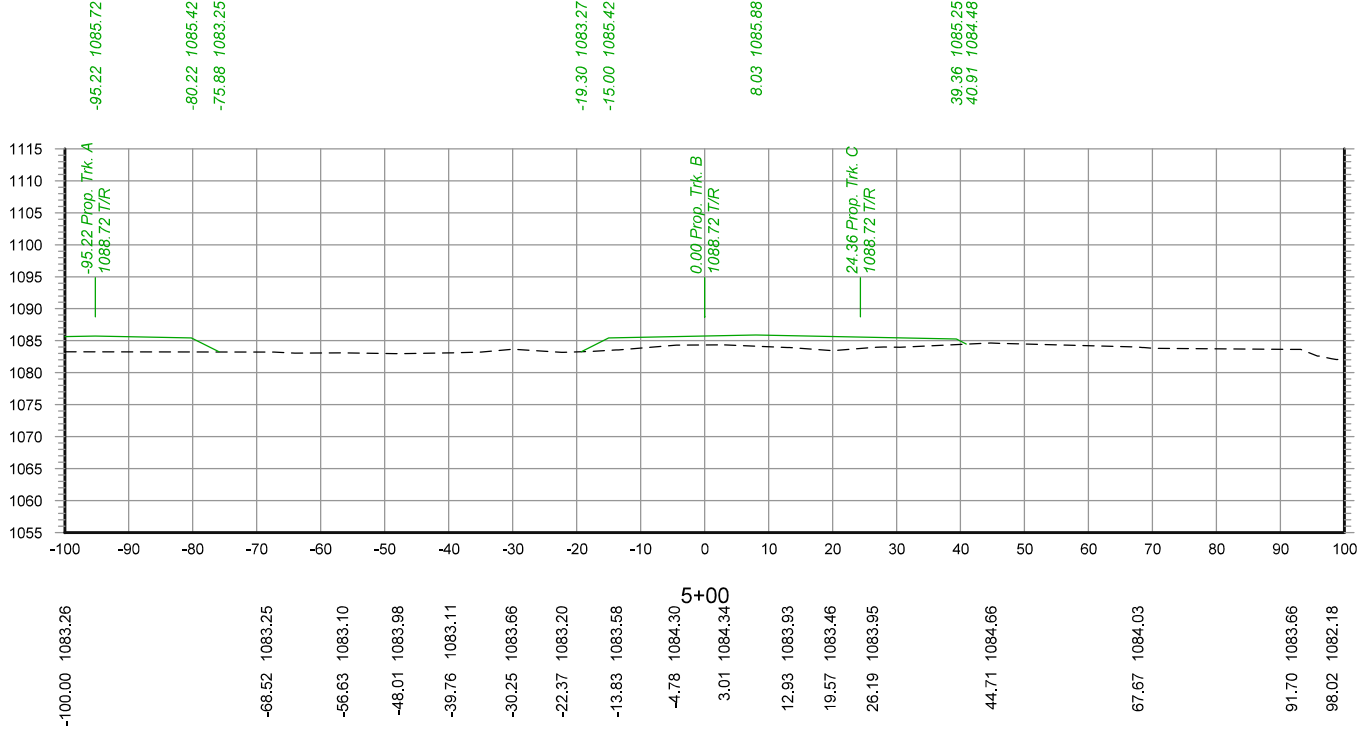

Color: table c:\pwwordir\benesch_projects\projects\mdispr\dms49014\UPPR.tbl
pw:\benesch-pw.bentley.com\benesch-pw-01\Documents\Managed Workspace\Proj
c:\pwwordir\benesch_projects\projects\mdispr\ad24169\100%_Sample_Plan.dgn
Default
7/10/2025

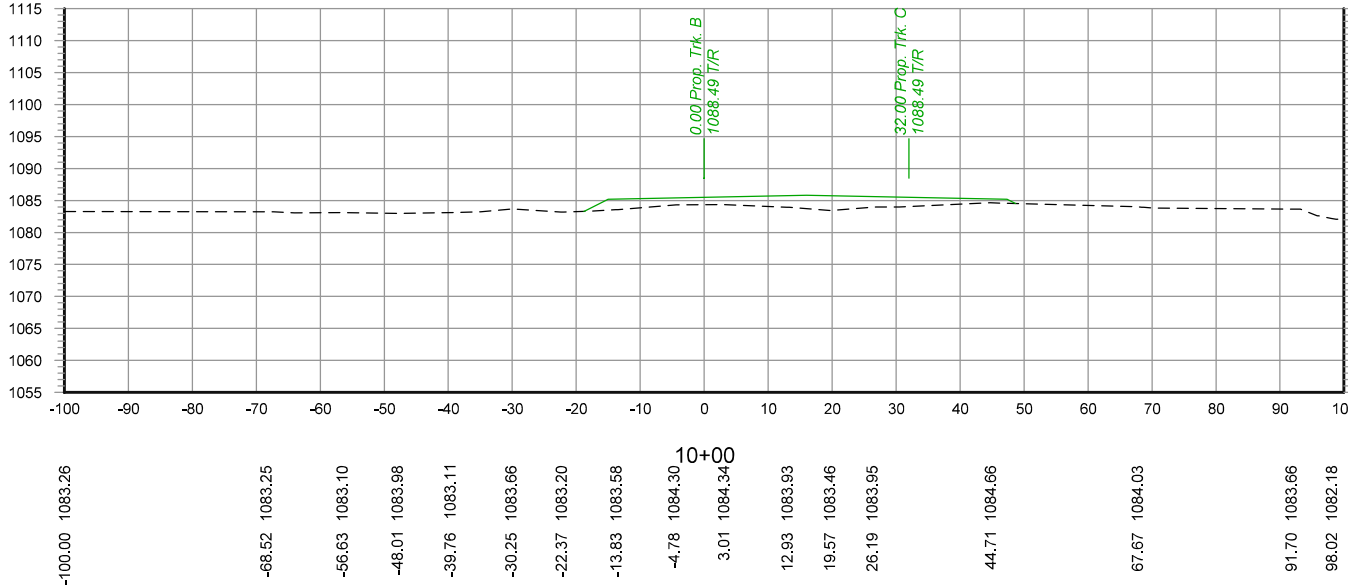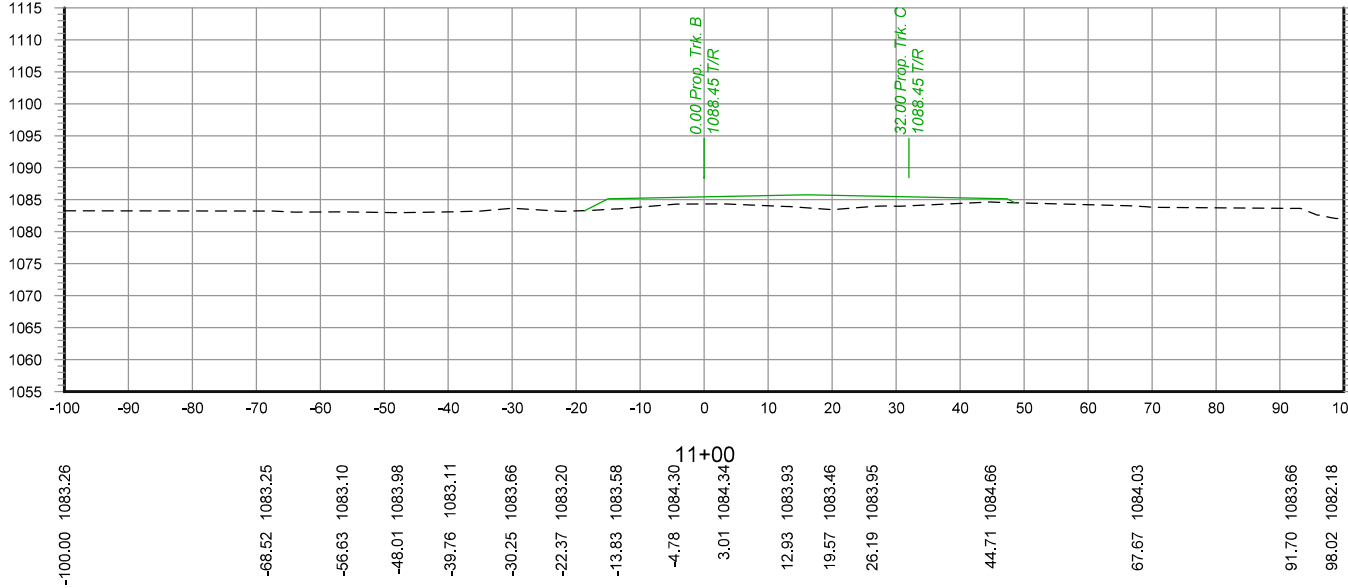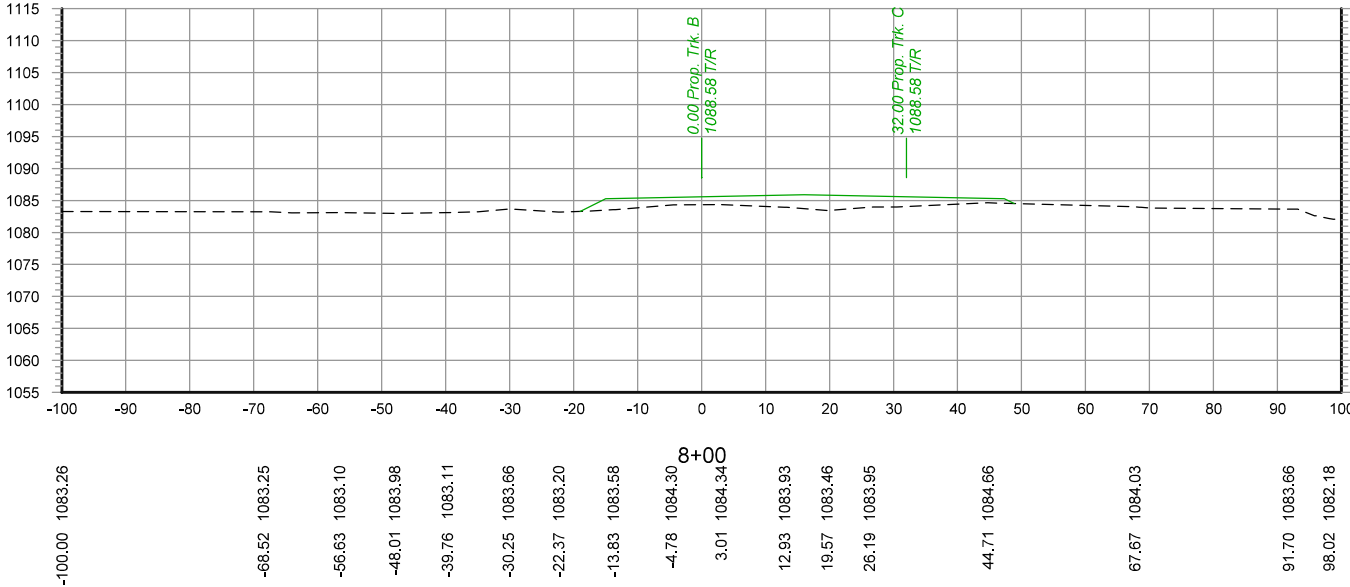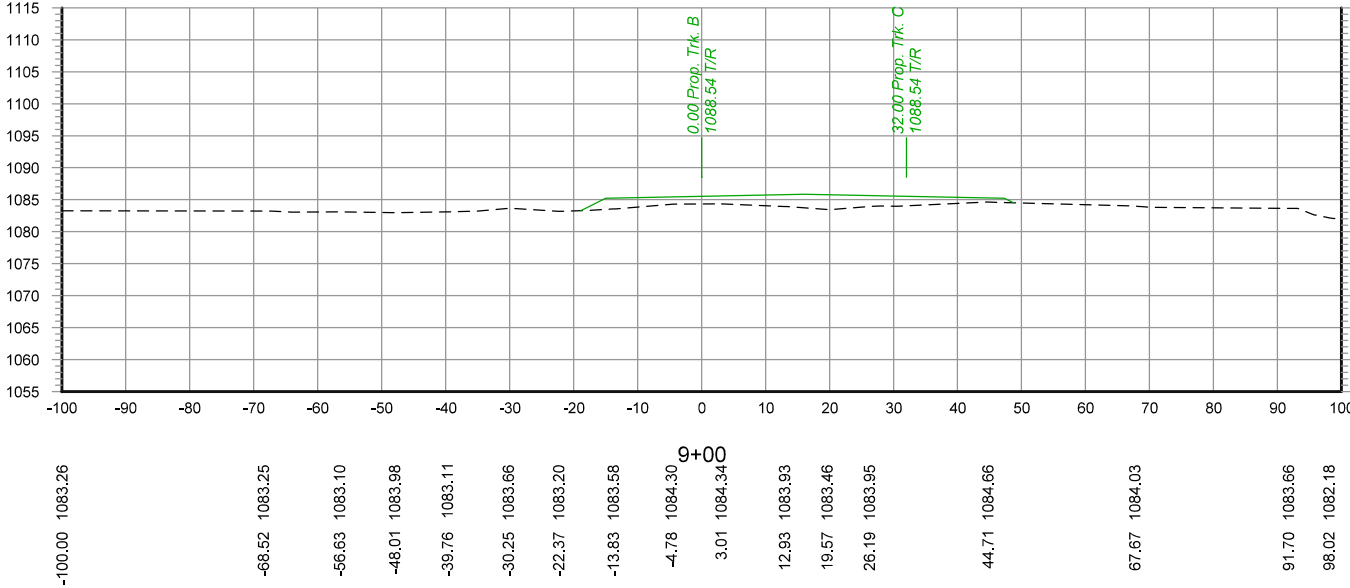[illegible]



- | | | | | | |
|--|-------------------|--|-----------------------|--|--------------------|
| | Ex. UPRR Track | | Shift Ind. Track | | Hand Throw Turnout |
| | Prop. UPRR Track | | Future Ind. Track | | Power Turnout |
| | Remove UPRR Track | | Prop. Leased Ind. Trk | | Power Derail |
| | Shift UPRR Track | | Ex. Leased Ind. Trk | | Hand Throw Derail |
| | Ex. Ind. Track | | No RR Operations | | Point of Curve |
| | Prop. Ind. Track | | Other Ind. Track | | Bridge |
| | Remove Ind. Track | | Right of Way | | Signal |

INSERT DESIGN FIRM
LOGO/NAME/INFO HERE



FES #:	12345	DOCUMENT TYPE:	100% Design
DRAWN BY:		UNION PACIFIC RAILROAD	For use in Agreement with:
CHECKED BY:			Industry Name on Agreement
		LOCATION & DESCRIPTION:	
DATE:	7/10/2025		Railroad Station, County, State - Subdivision MP 8.09 - 8.43
SHEET NUMBER	015 of 020	SHEET TITLE:	TRK B CROSS SECTIONS STA.8+00 TO STA.11+00

Color table:c:\pwordir\benesch\projects\projects\mdisper\dms49014\UPRR.tbl
pw:\benesch\pubentley.com\benesch\pw-01\Documents\Managed Workspaces\Projects\Rail\UPRR_Track2019\tables\Pen\UPRR_V81_Pentable.tbl
c:\pwordir\benesch\projects\projects\mdisper\d024ll69\100% Sample Plan.dgn
Default
7/10/2025

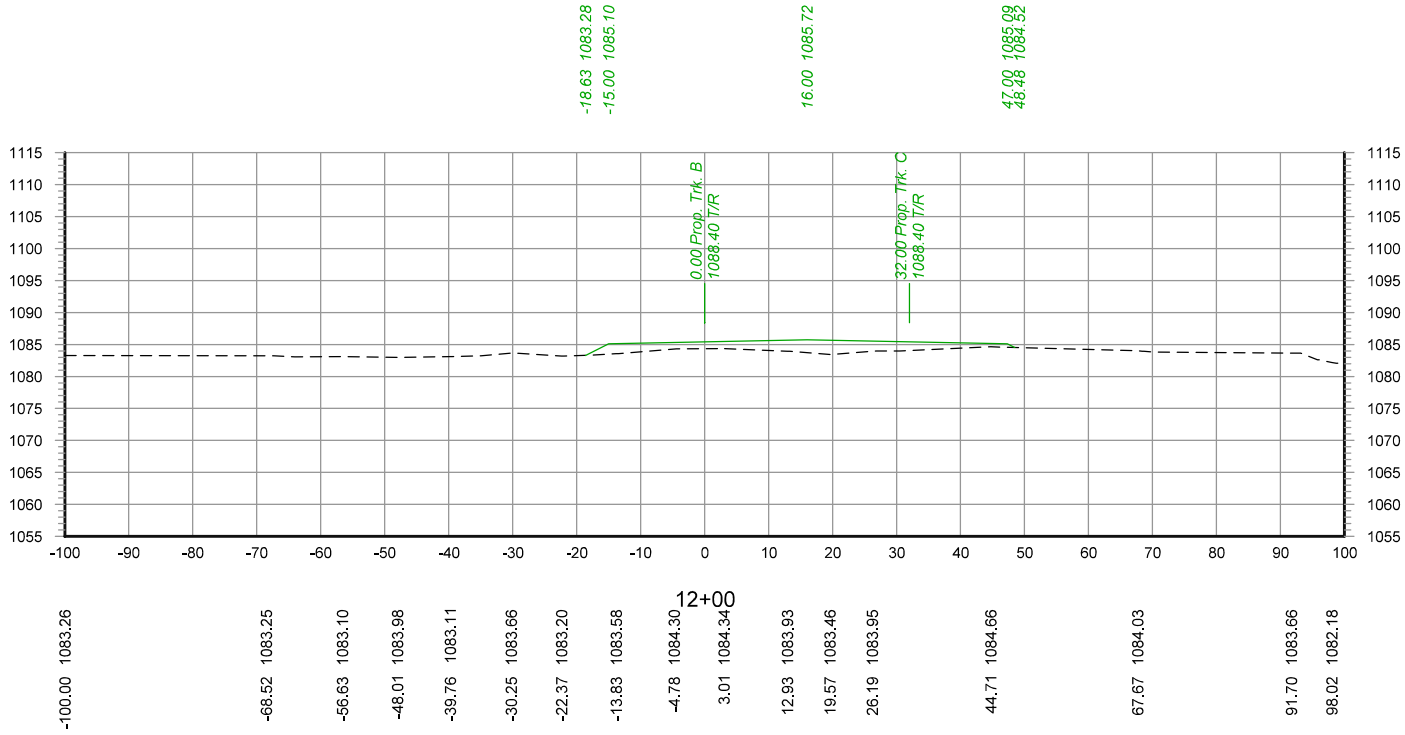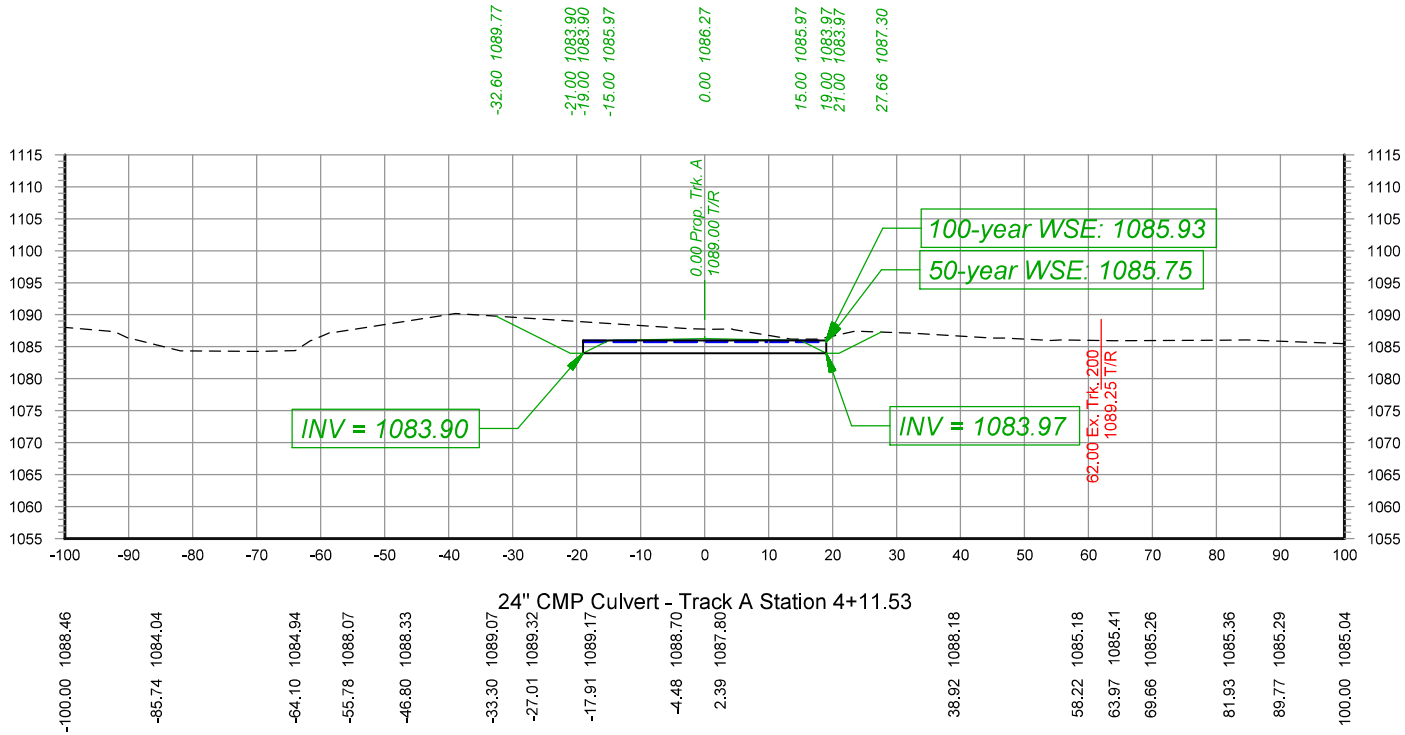

REV. #	BY	DATE	DESCRIPTION

Ex. UPRR Track

Prop. UPRR Track

Remove UPRR Track

Shift UPRR Track

Ex. Ind. Track

Prop. Ind. Track

Remove Ind. Track

Shift Ind. Track

Future Ind. Track

Prop. Leased Ind. Trk

Ex. Leased Ind. Trk

No RR Operations

Other Ind. Track

Right of Way

Hand Throw Turnout

Power Turnout

Power Derail

Hand Throw Derail

Point of Curve

Bridge


Signal

INSERT DESIGN FIRM
LOGO/NAME/INFO HERE

FES #:	12345	DOCUMENT TYPE:	100% Design
DRAWN BY:		UNION PACIFIC RAILROAD For use in Agreement with: Industry Name on Agreement	
CHECKED BY:			
DATE:	7/10/2025	LOCATION & DESCRIPTION: Railroad Station, County, State - Subdivision MP 8.09 - 8.43	
SHEET NUMBER	016 of 020	SHEET TITLE: TRK B CROSS SECTION STA.12+00 AND CULV SECTION	

c:\pwordir\benesch\projects\projects\mdisper\d024ll69\100% Sample Plan.dgn

```
Color: table c:\password\benesch_projects\mdpsper\dms49014\UPAR.tbl
pw:\benesch-pw.bentley.com\benesch-pw-01\Documents\Managed_Workspace\Project
c:\password\benesch_projects\mdpsper\d024l69\100%_Sample_Plan.dgn
Default
7/10/2025
```

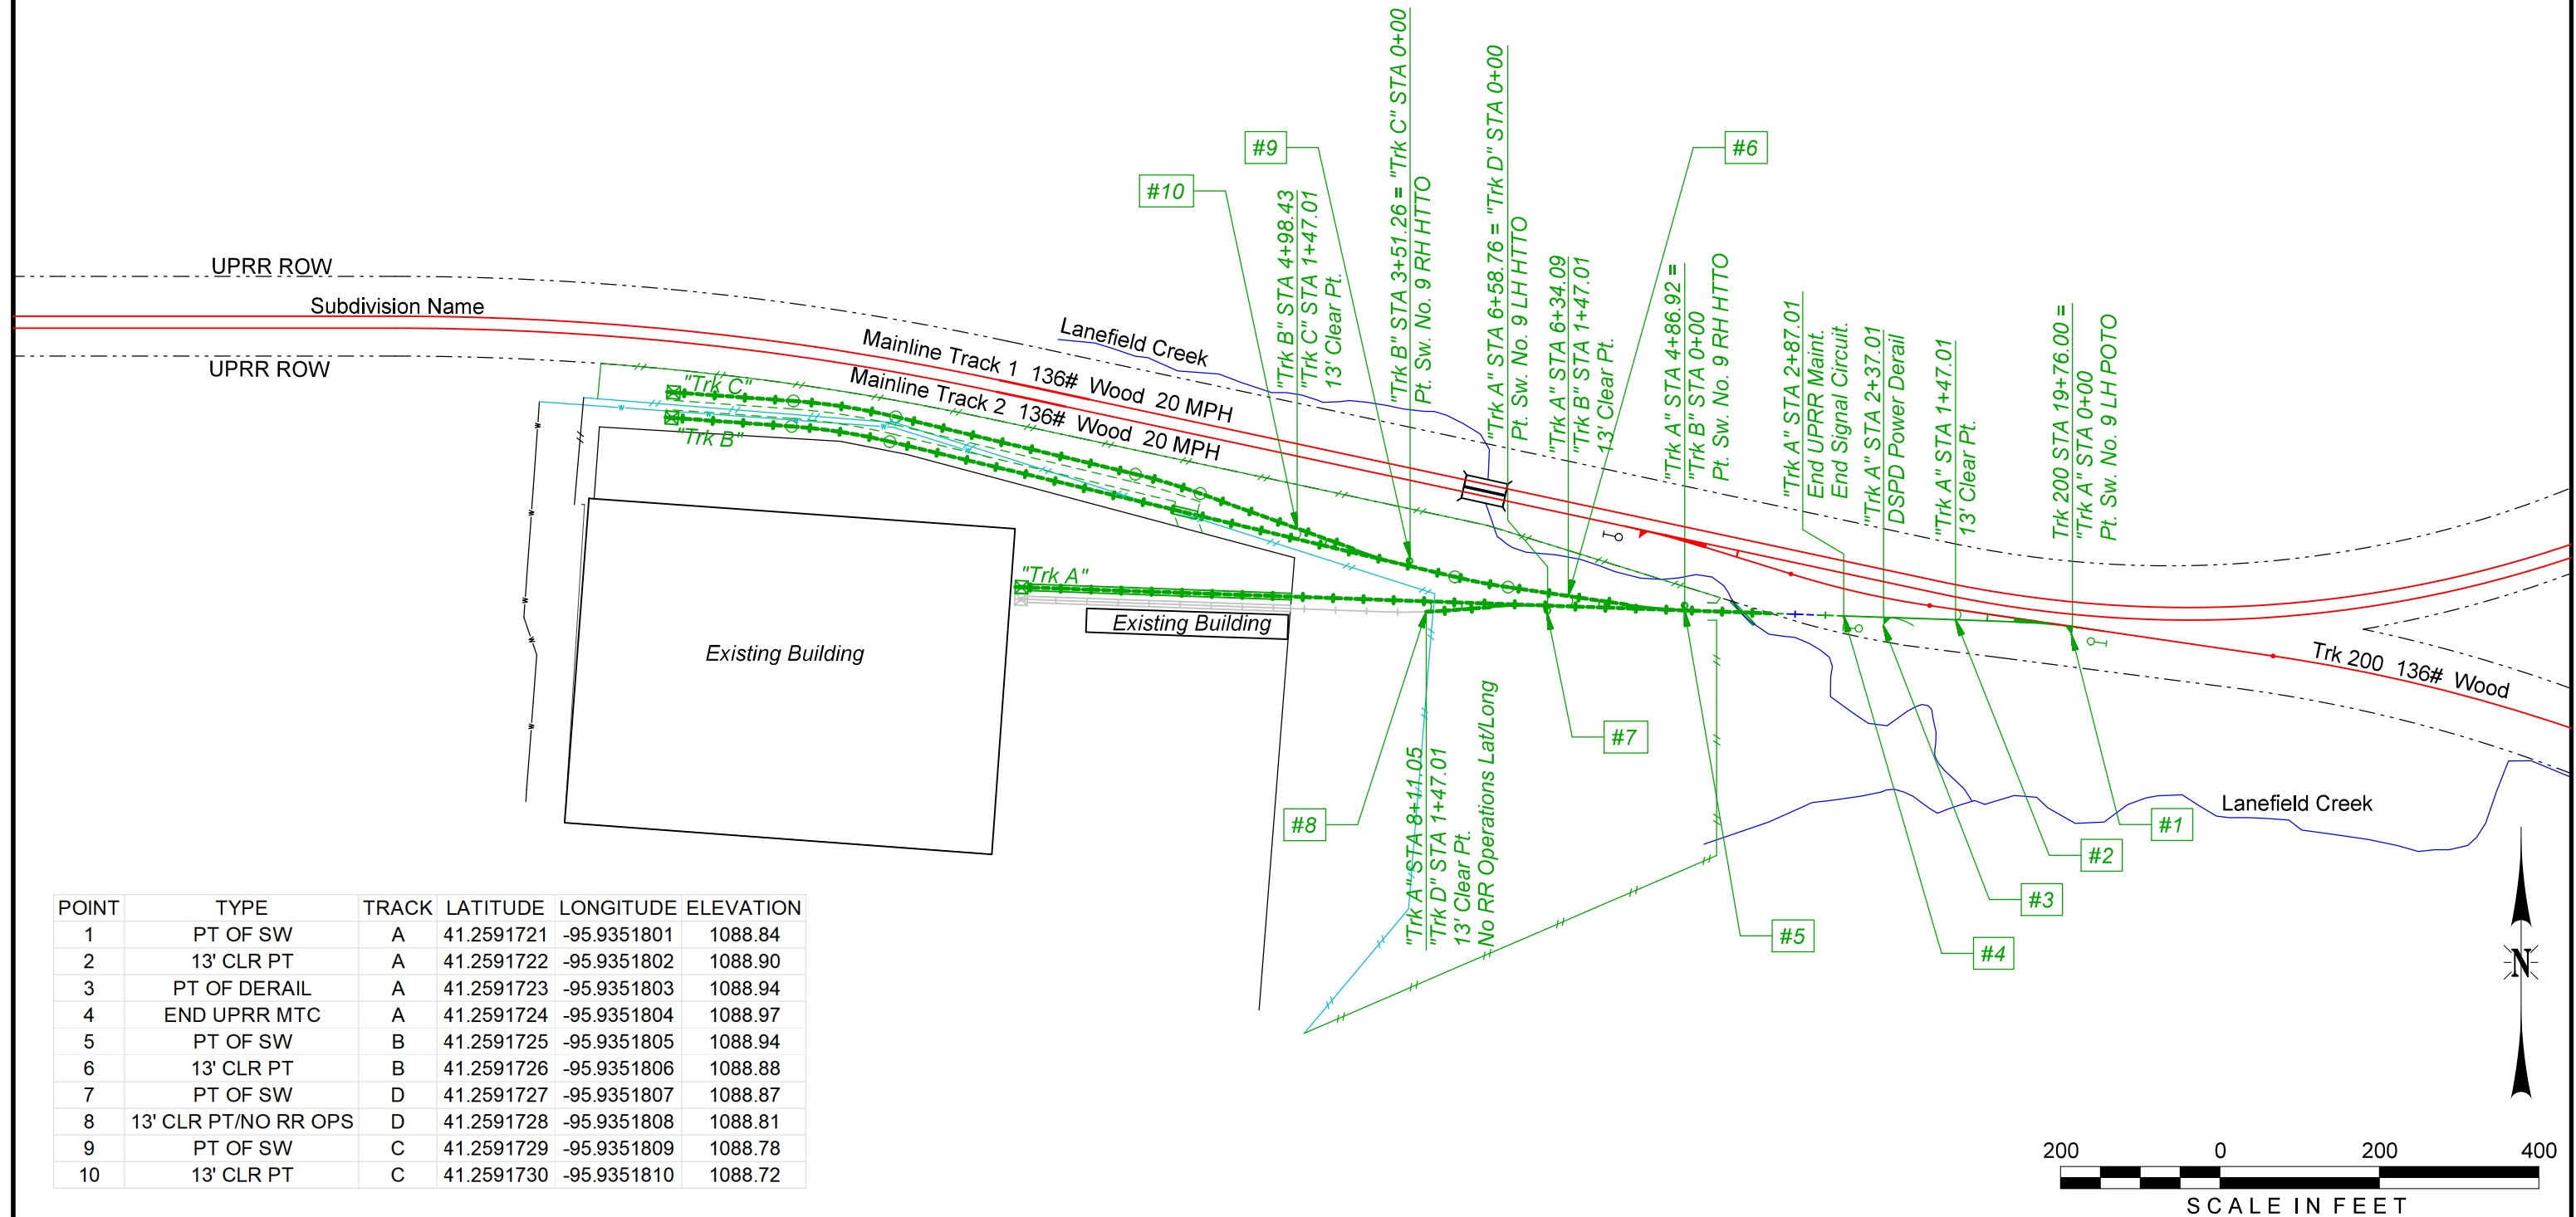

POINT	TYPE	TRACK	LATITUDE	LONGITUDE	ELEVATION
1	PT OF SW	A	41.2591721	-95.9351801	1088.84
2	13' CLR PT	A	41.2591722	-95.9351802	1088.90
3	PT OF DERAIL	A	41.2591723	-95.9351803	1088.94
4	END UPRR MTC	A	41.2591724	-95.9351804	1088.97
5	PT OF SW	B	41.2591725	-95.9351805	1088.94
6	13' CLR PT	B	41.2591726	-95.9351806	1088.88
7	PT OF SW	D	41.2591727	-95.9351807	1088.87
8	13' CLR PT/NO RR OPS	D	41.2591728	-95.9351808	1088.81
9	PT OF SW	C	41.2591729	-95.9351809	1088.78
10	13' CLR PT	C	41.2591730	-95.9351810	1088.72

[illegible]

	Ex. UPRR Track		Shift Ind. Track		Hand Throw Turnout
	Prop. UPRR Track		Future Ind. Track		Power Turnout
	Remove UPRR Track		Prop. Leased Ind. Trk		Power Derail
	Shift UPRR Track		Ex. Leased Ind. Trk		Hand Throw Derail
	Ex. Ind. Track		No RR Operations		Point of Curve
	Prop. Ind. Track		Other Ind. Track		Bridge
	Remove Ind. Track		Right of Way		Signal

INSERT DESIGN FIRM
LOGO/NAME/INFO HERE



FES #: 12345	DOCUMENT TYPE: 100% Design
DRAWN BY:	UNION PACIFIC RAILROAD For use in Agreement with: Industry Name on Agreement
CHECKED BY:	
DATE: 7/10/2025	LOCATION & DESCRIPTION: Railroad Station, County, State - Subdivision MP 8.09 - 8.43
SHEET NUMBER 017 of 020	SHEET TITLE: PTC DESIGN



	Ex. UPRR Track		Shift Ind. Track		Hand Throw Turnout
	Prop. UPRR Track		Future Ind. Track		Power Turnout
	Remove UPRR Track		Prop. Leased Ind. Trk		Power Derail
	Shift UPRR Track		Ex. Leased Ind. Trk		Hand Throw Derail
	Ex. Ind. Track		No RR Operations		Point of Curve
	Prop. Ind. Track		Other Ind. Track		Bridge
	Remove Ind. Track		Right of Way		Signal



c:\pwwordir\benesch_projects\projects\mdisper\d0241169\100% Sample Plan.dgn

NOTE	NOTE DESCRIPTION

Column Notes

— Ex. UPRR Track
 — Prop. UPRR Track
 - - - Remove UPRR Track
 - - - Shift UPRR Track
 + + + Ex. Ind. Track
 + + + Prop. Ind. Track
 + + + Remove Ind. Track

- +—+—+—+—+—+—+—+—+ Shift Ind. Track
- +—+—+—+—+—+—+—+—+ Future Ind. Track
- +—+—+—+—+—+—+—+—+ Prop. Leased Ind. Trk
- +—+—+—+—+—+—+—+—+ Ex. Leased Ind. Trk
- +—+—+—+—+—+—+—+—+ No RR Operations
- +—+—+—+—+—+—+—+—+ Other Ind. Track
- +—+—+—+—+—+—+—+—+ Right of Way

	Hand Throw Turnout
	Power Turnout
	Power Derail
	Hand Throw Derail
	Point of Curve
	Bridge
	Signal



FES #: 12345	DOCUMENT TYPE: 100% Design
DRAWN BY:	UNION PACIFIC RAILROAD For use in Agreement with: Industry Name on Agreement
CHECKED BY:	
DATE: 7/10/2025	LOCATION & DESCRIPTION: Railroad Station, County, State - Subdivision MP 8.09 - 8.43
SHEET NUMBER 019 of 020	SHEET TITLE: Structures Submittal Table

Color table: c:\pwwordr\benesch_projects\projects\mdfserver\mds4\JUL4\JUL4HK.tb

[illegible][illegible]

	Ex. UPRR Track		Shift Ind. Track		Hand Throw Turnout
	Prop. UPRR Track		Future Ind. Track		Power Turnout
	Remove UPRR Track		Prop. Leased Ind. Trk		Power Derail
	Shift UPRR Track		Ex. Leased Ind. Trk		Hand Throw Derail
	Ex. Ind. Track		No RR Operations		Point of Curve
	Prop. Ind. Track		Other Ind. Track		Bridge
	Remove Ind. Track		Right of Way		Signal

INSERT DESIGN FIRM
LOGO/NAME/INFO HERE



FES #:	12345	DOCUMENT TYPE:	100% Design
DRAWN BY:	UNION PACIFIC RAILROAD	For use in Agreement with:	
CHECKED BY:		Industry Name on Agreement	
DATE:	LOCATION & DESCRIPTION:		
7/10/2025	Railroad Station, County, State - Subdivision MP 8.09 - 8.43		
SHEET NUMBER	SHEET TITLE:		
020 of 020	Drainage Structure Details		