



To Carroll
Timetable West

To Greenville
Timetable East

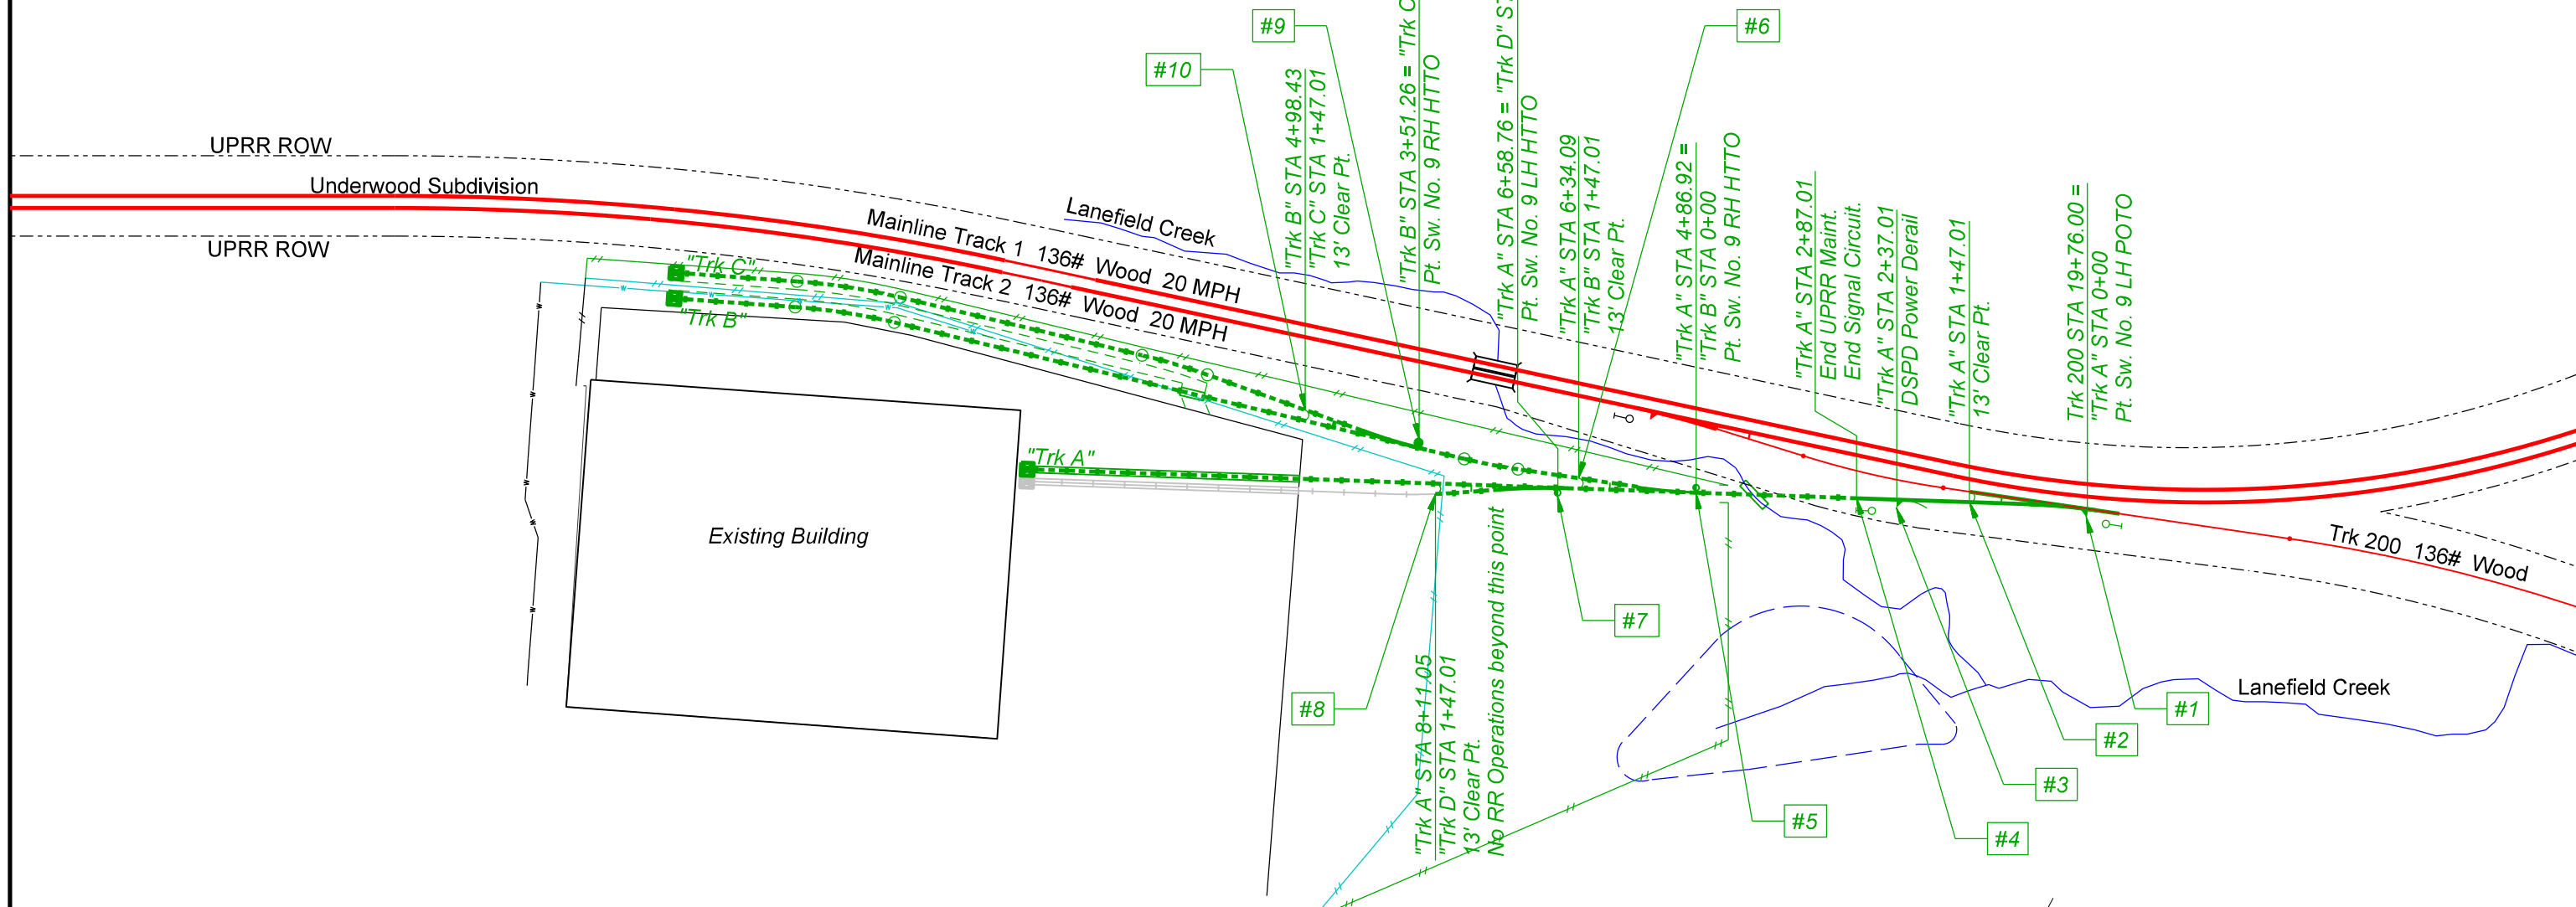

Color: tables\uprcorp\uprr\com\engcad\iparm\CAD_Config\Bentley\workspace\Standards\data\UPRR.tbl
 \\chc5573\uparr\CAD_Config\Bentley\workspace\Standards\tables\Per\UPRR_V81_Pentable.tbl
 S:\Resources\Industry Projects\Sample Exhibits\Design Files\30% Plan_PTC_TABLE.dgn
 Defaul
 2/23/2020

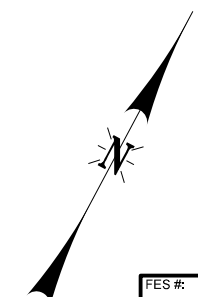

REV. #	BY	DATE	DESCRIPTION

	Ex. UPRR Track		Shift Ind. Track		Hand Throw Turnout
	Prop. UPRR Track		Future Ind. Track		Power Turnout
	Remove UPRR Track		Prop. Leased Ind. Trk		Power Derail
	Shift UPRR Track		Ex. Leased Ind. Trk		Hand Throw Derail
	Ex. Ind. Track		No RR Operations		Point of Curve
	Prop. Ind. Track		Right of Way		Bridge
	Remove Ind. Track		Acquire Property		Signal



FES #:	12345	DOCUMENT TYPE:	Construction Drawing
DRAWN BY:		UNION PACIFIC RAILROAD For use in Agreement with: Industry Name	
CHECKED BY:		LOCATION & DESCRIPTION: Station, State - Underwood Sub MP 8.09 Trackage to Serve: Industry Name	
DATE:		SHEET TITLE: PTC Design	
SHEET NUMBER:	045 of 046		

POINT	TYPE	TRACK	LATITUDE	LONGITUDE	ELEVATION
1	PT OF SW	A	41.2593021	-95.34635000	1088.89
2	13' CLR PT	A	41.2593022	-95.34635001	1088.90
3	PT OF DERAIL	A	41.2593023	-95.34635002	1088.91
4	END UPRR MTC	A	41.2593024	-95.34635003	1088.92
5	PT OF SW	B	41.2593025	-95.34635004	1088.93
6	13' CLR PT	B	41.2593026	-95.34635005	1088.94
7	PT OF SW	D	41.2593027	-95.34635006	1088.95
8	13' CLR PT / NO RR OPS	D	41.2593028	-95.34635007	1088.96
9	PT OF SW	C	41.2593029	-95.34635008	1088.97
10	13' CLR PT	C	41.2593030	-95.34635009	1088.98

ON 30% AND CONSTRUCTION PLAN SETS:

1200' FROM END UPRR MTC SIGN.

INCLUDE ALL PT OF SW, 13' CLR PT, PS OF DERAIL, END UPRR MTC, AND NO RR OPERATIONS

NOTE LATITUDE AND LONGITUDE DECIMAL DEGREE TO 8 DECIMAL PLACES AND ELEVATION ON SEPERATE SHEET WITH TABLE

USE WGS 84 DATUM

UPLOAD KMZ FILE TO EDS SYSTEM UNDER "PTC-KMZ" CATEGORY. TITLE THE FILE "KMZ FILE"

Color tables \\upcorp\aduprr.com\engcad\iparm\CAD_Config\Bentley\Workspace\Standards\data\UPRR.tbl
 \\cnc\573\iparm\CAD_Config\Bentley\Workspace\Standards\tables\Per\UPRR_V8i_Pentable.tbl
 S:\Resources\Industry Projects\Sample Exhibits\Design Files\30% Plan PTC TABLE.dgn
 Defaul
 2/23/2020

REV. #	BY	DATE	DESCRIPTION

Ex. UPRR Track	Shift Ind. Track	Hand Throw Turnout
Prop. UPRR Track	Future Ind. Track	Power Turnout
Remove UPRR Track	Prop. Leased Ind. Trk	Power Derail
Shift UPRR Track	Ex. Leased Ind. Trk	Hand Throw Derail
Ex. Ind. Track	No RR Operations	Point of Curve
Prop. Ind. Track	Right of Way	Bridge
Remove Ind. Track	Acquire Property	Signal



FES #:	12345	DOCUMENT TYPE:	Construction Drawing
DRAWN BY:		UNION PACIFIC RAILROAD For use in Agreement with: Industry Name	
CHECKED BY:		LOCATION & DESCRIPTION: Station, State - Underwood Sub MP 8.09 Trackage to Serve: Industry Name	
DATE:			
SHEET NUMBER	046 of 046	SHEET TITLE:	PTC Design