



To Elkhart Lake
Timetable South

To Sonoma
Timetable North

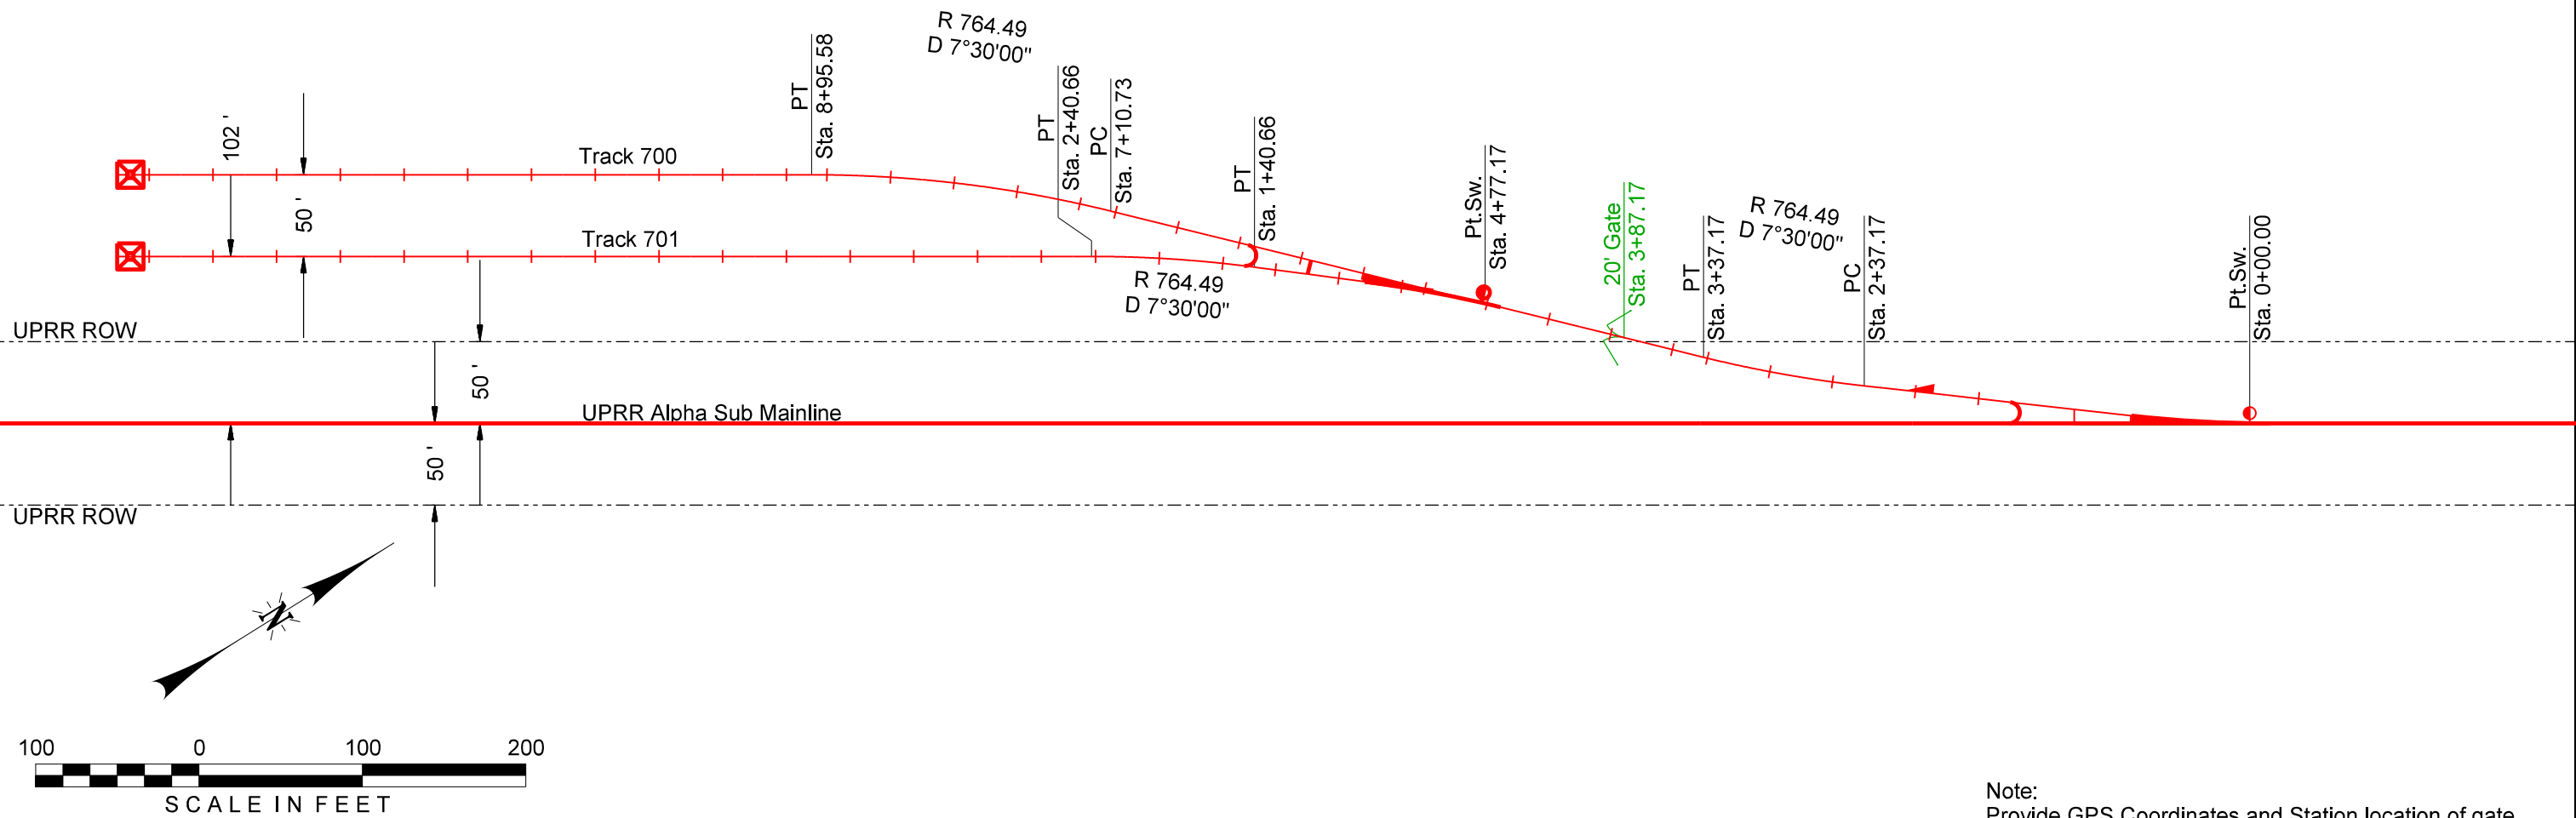

Color: table\K:\Bentley\Workspaces\81\projects\clients\UPRR_Track_V8\color\UPRR.tbl
 F:\2020\2501-3000\020-2954\40-Design\Microstation\020-2954_RLTK\pentable\020-2954_RLTK.tbl
 F:\2020\2501-3000\020-2954\40-Design\Microstation\020-2954_RLTK\DGN\Gate Exhibit.dgn
 Date: 6/23/2023

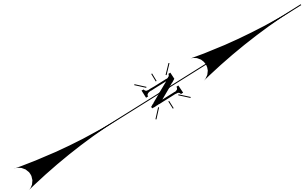


Note:
Provide GPS Coordinates and Station location of gate

REV. #	BY	DATE	DESCRIPTION

Ex. UPRR Track	Shift Ind. Track	Hand Throw Turnout
Prop. UPRR Track	Future Ind. Track	Power Turnout
Remove UPRR Track	Prop. Leased Ind. Trk	Power Derail
Shift UPRR Track	Ex. Leased Ind. Trk	Hand Throw Derail
Ex. Ind. Track	No RR Operations	Point of Curve
Prop. Ind. Track	Other Ind. Track	Bridge
Remove Ind. Track	Right of Way	Signal



FES #: 12345	DOCUMENT TYPE:
DRAWN BY:	UNION PACIFIC RAILROAD For use in Agreement with: Industry Name
CHECKED BY:	LOCATION & DESCRIPTION: Station, County, State - Alpha Sub MP 426.98 Existing ITA: Industry Name
DATE: 6/23/2023	SHEET TITLE: Plan View
SHEET NUMBER 001 of 001	

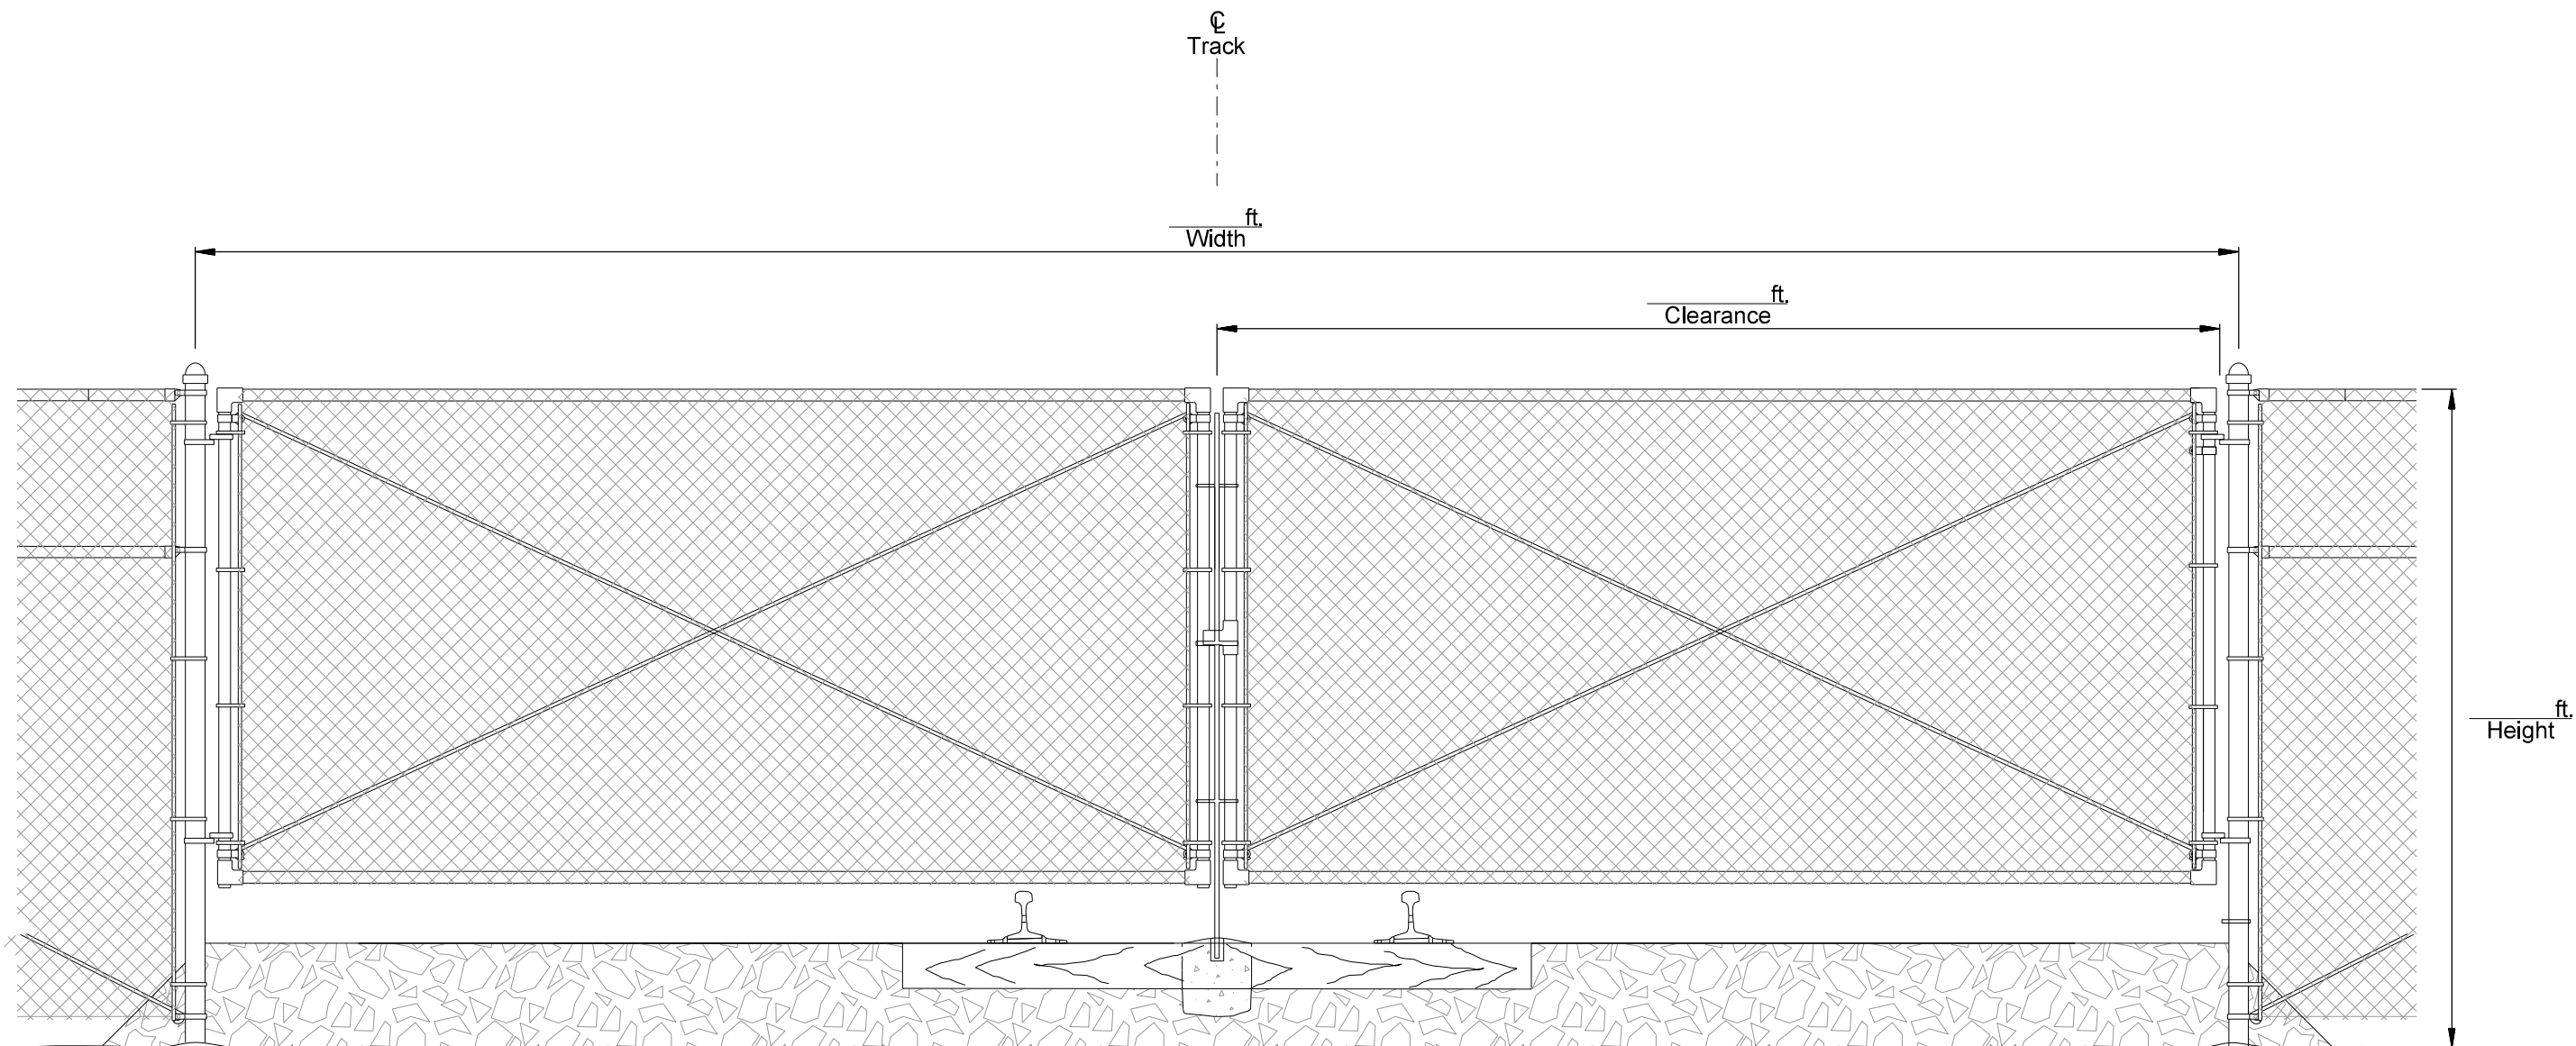

TRACK GATE

NO SCALE

Note:
 1. Clearance is measured to structures including all protrusions from centerline of track
 2. Hold backs are required

Color: table\K:\Bentley\WorkSpace\81\Projects\Clients\UPRR_Track_V8i\Color\UPRR.tbl
 F:\2020\2501-3000\020-2954\40-Design\Microstation\020-2954_RLTK\entable\020-2954_RLTK.tbl
 F:\2020\2501-3000\020-2954\40-Design\Microstation\020-2954_RLTK\020-2954_RLTK.dgn
 Defaul...
 6/23/2023

REV. #	BY	DATE	DESCRIPTION

Ex. UPRR Track	Shift Ind. Track	Hand Throw Turnout
Prop. UPRR Track	Future Ind. Track	Power Turnout
Remove UPRR Track	Prop. Leased Ind. Trk	Power Derail
Shift UPRR Track	Ex. Leased Ind. Trk	Hand Throw Derail
Ex. Ind. Track	No RR Operations	Point of Curve
Prop. Ind. Track	Other Ind. Track	Bridge
Remove Ind. Track	Right of Way	Signal



FES #:	DOCUMENT TYPE:
DRAWN BY:	UNION PACIFIC RAILROAD For use in Agreement with:
CHECKED BY:	LOCATION & DESCRIPTION:
DATE:	
SHEET NUMBER	SHEET TITLE:
001 of 001	Gate Detail