


Co: _____ Project/Location: _____ Sub: _____ MP

Track Protection Shoring Requirements - Main Line and Branch Lines

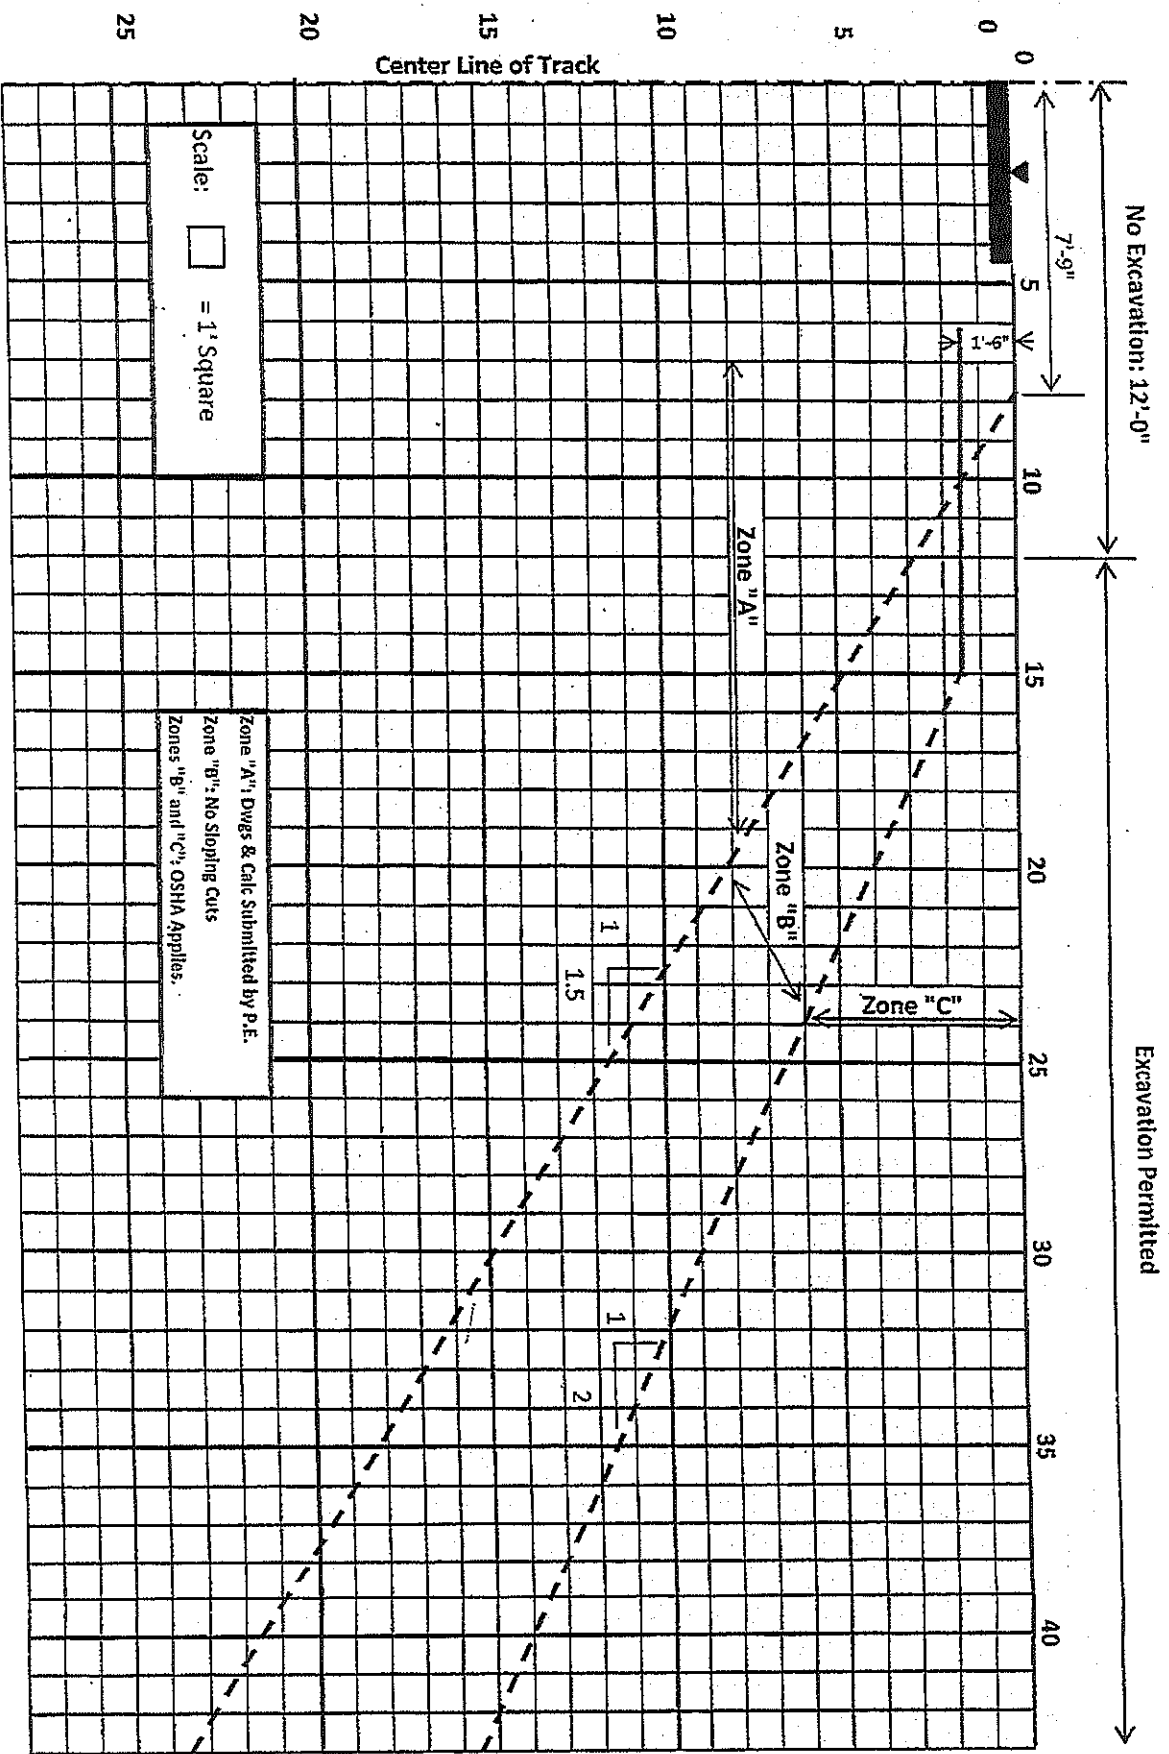

Scale: [1 square] = 1' Square

Zone "A": Dwg's & Calc Submitted by P.E.
 Zone "B": No Sloping Cuts
 Zones "B" and "C": OSHA Applies.